


Government of Nepal
National Reconstruction Authority
Central Level Project Implementation Unit (Edu)
Gyaneshwor, Kathmandu

1 Storey 2 Classrooms (Stone)
Revised (Feb 2020)



Note:
WALL THICKNESS = 350 mm

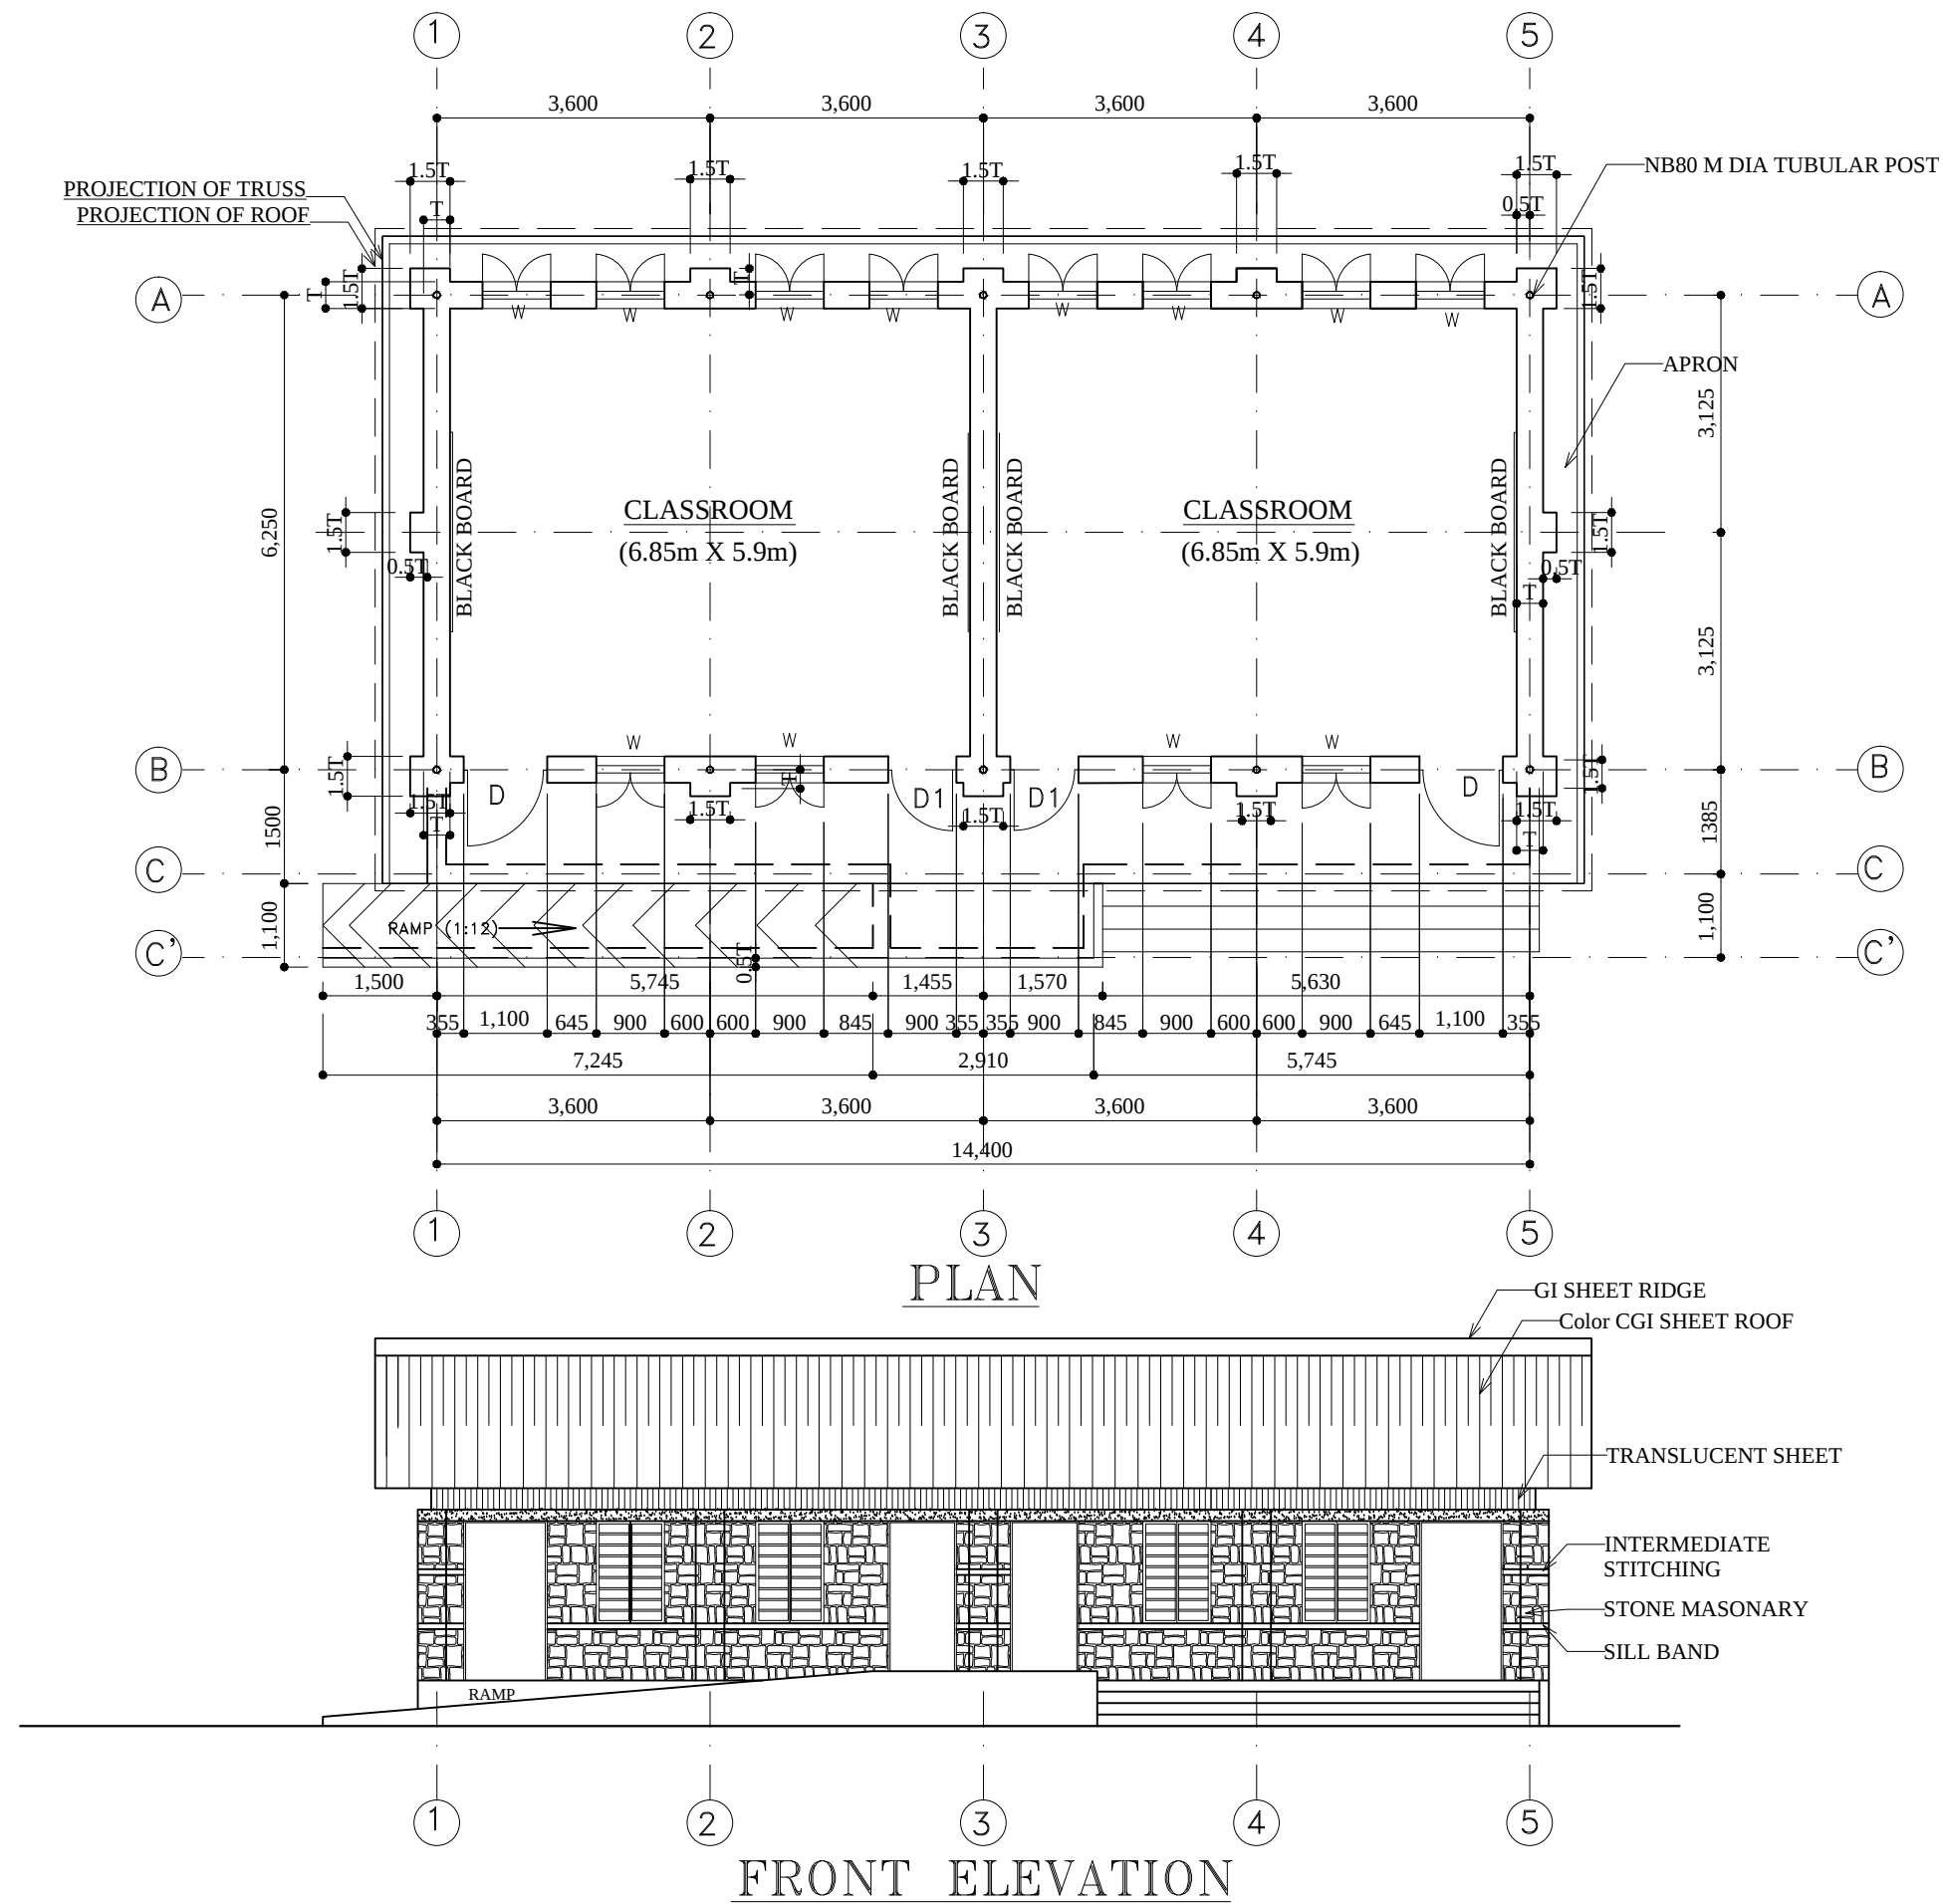

Government of Nepal
National Reconstruction Authority
Central Level Project Implementation Unit (EDU)
Gyaneshwor, Kathmandu

PROJECT :
1 Storey 2 Classrooms
Revised (FEB 2020)

TITLE :
PLAN & ELEVATION


Date : FEB 2020
Scale : 1:100

Designed by :
Checked by :
Approved by :


Central Level Project Implementation Unit (Education)
National Reconstruction Authority
Government of Nepal
Gyaneshwor, Kathmandu

Sheet No:


01

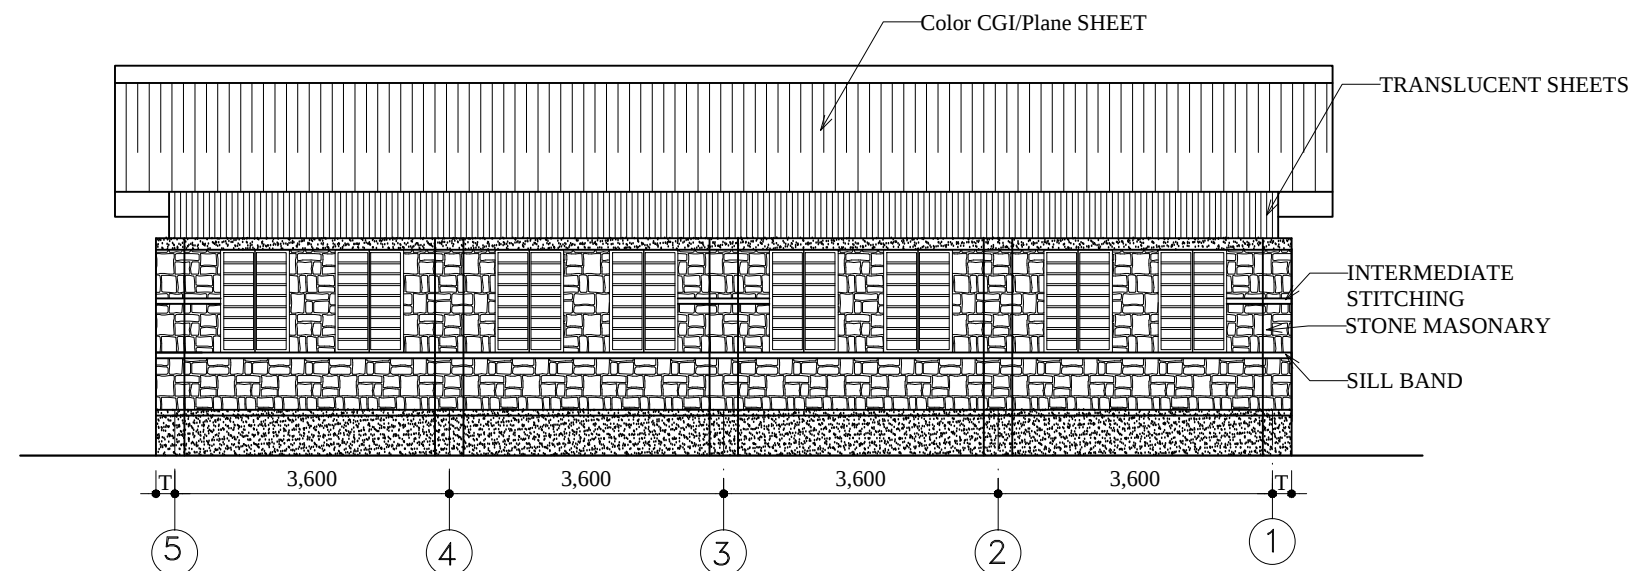


BACK ELEVATION



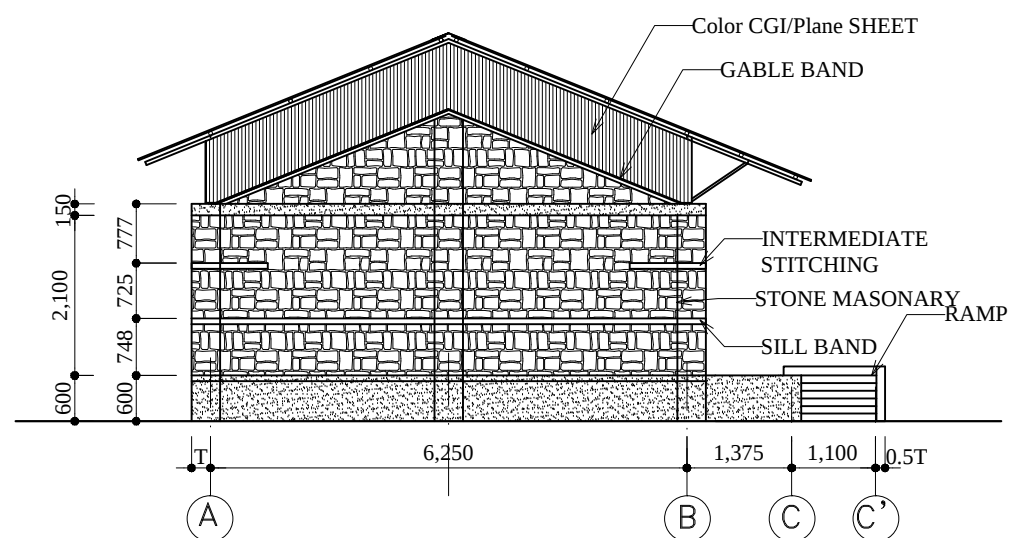


SIDE ELEVATION

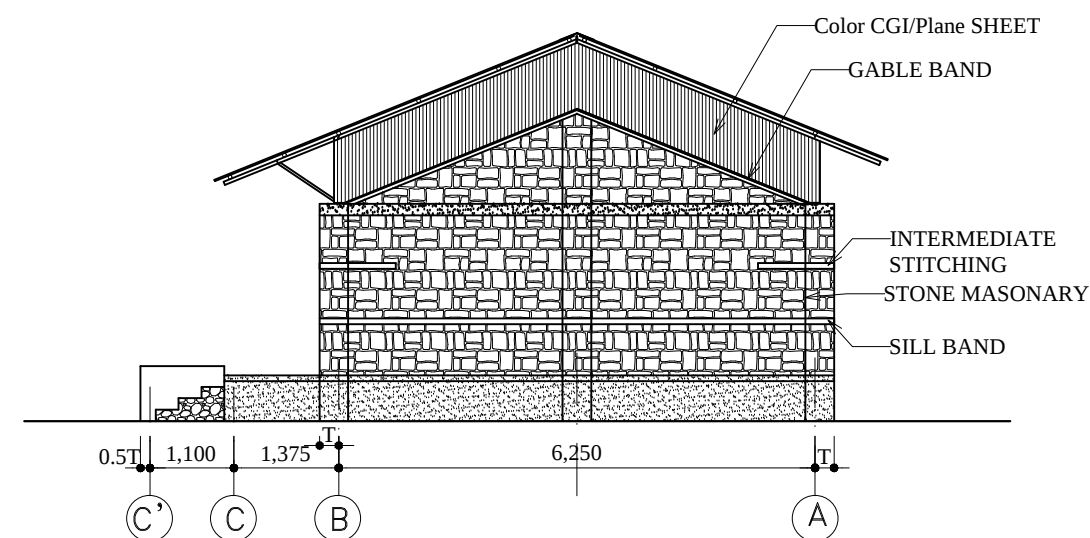


SIDE ELEVATION

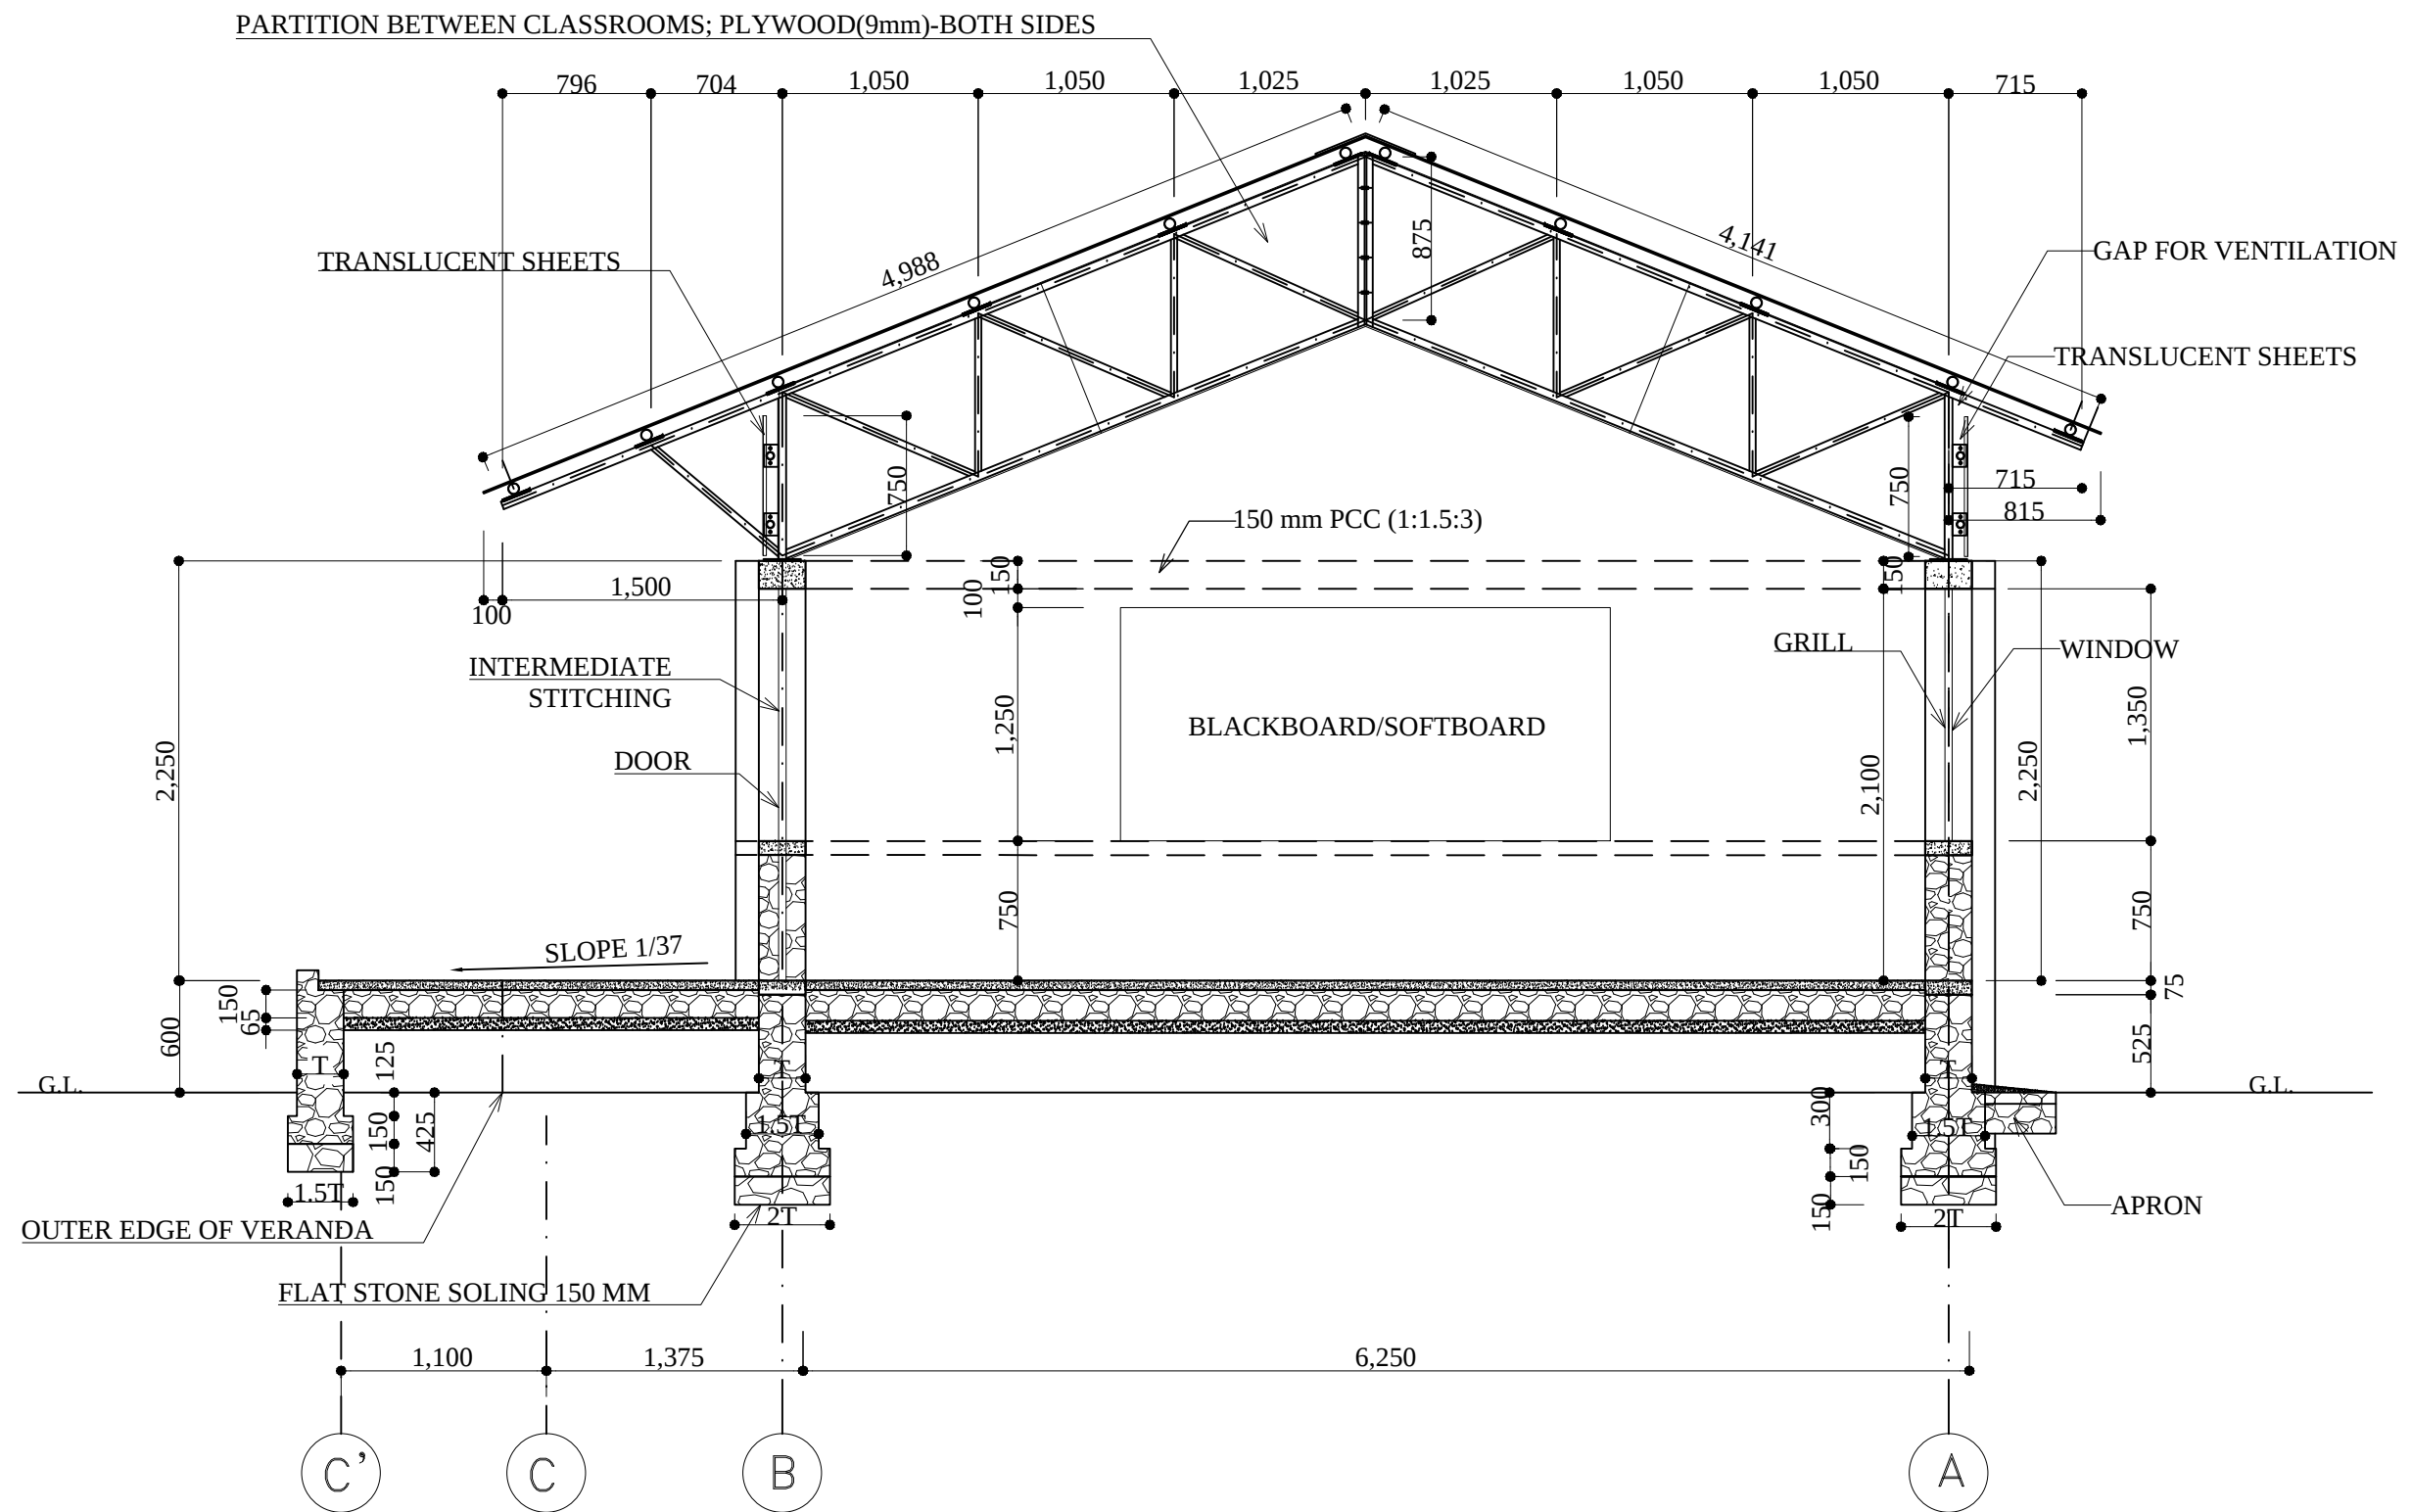

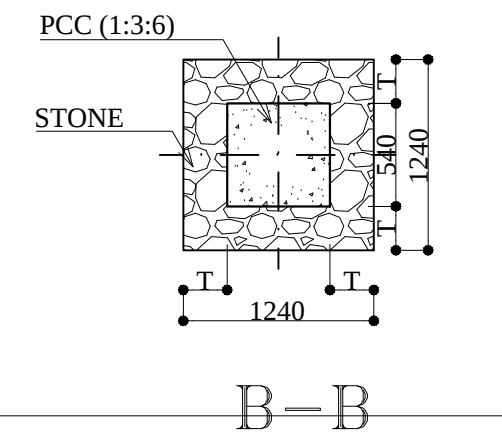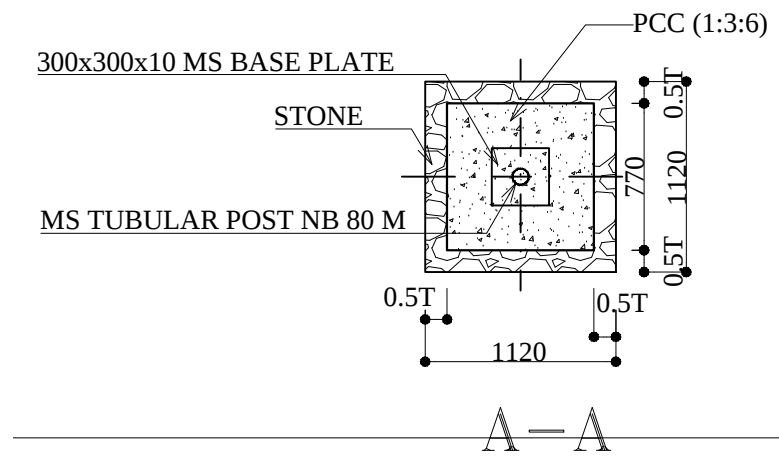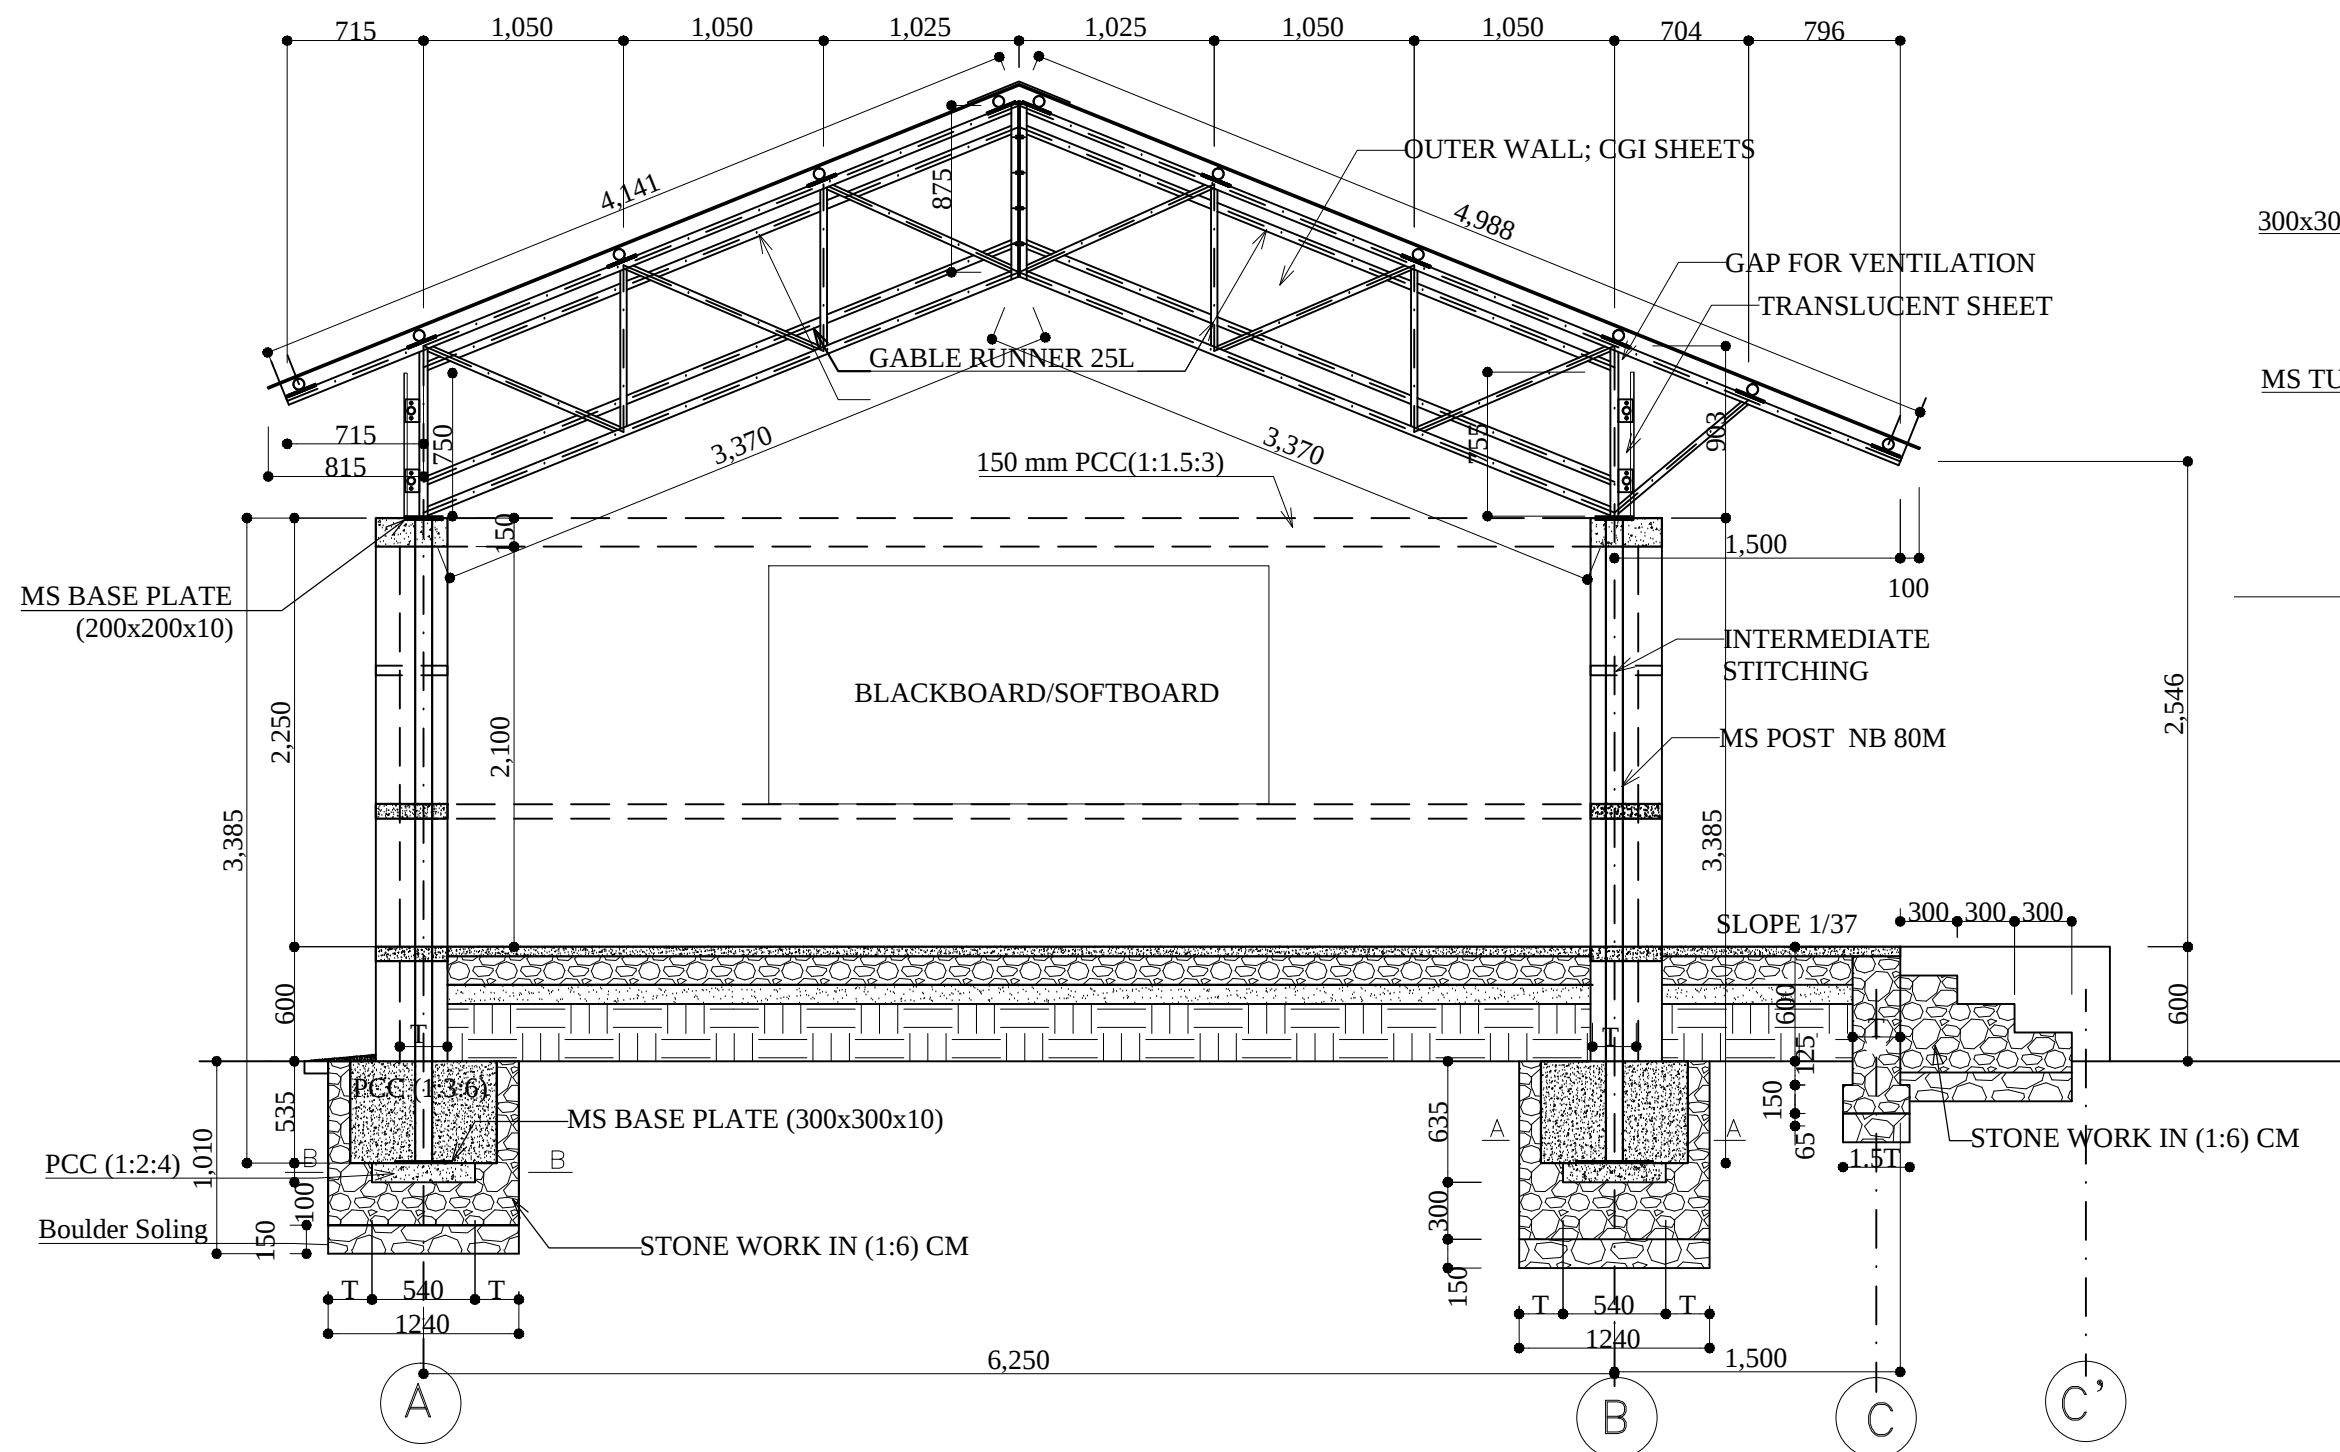


SECTION AT GRID 1-1, 3-3, 5-5

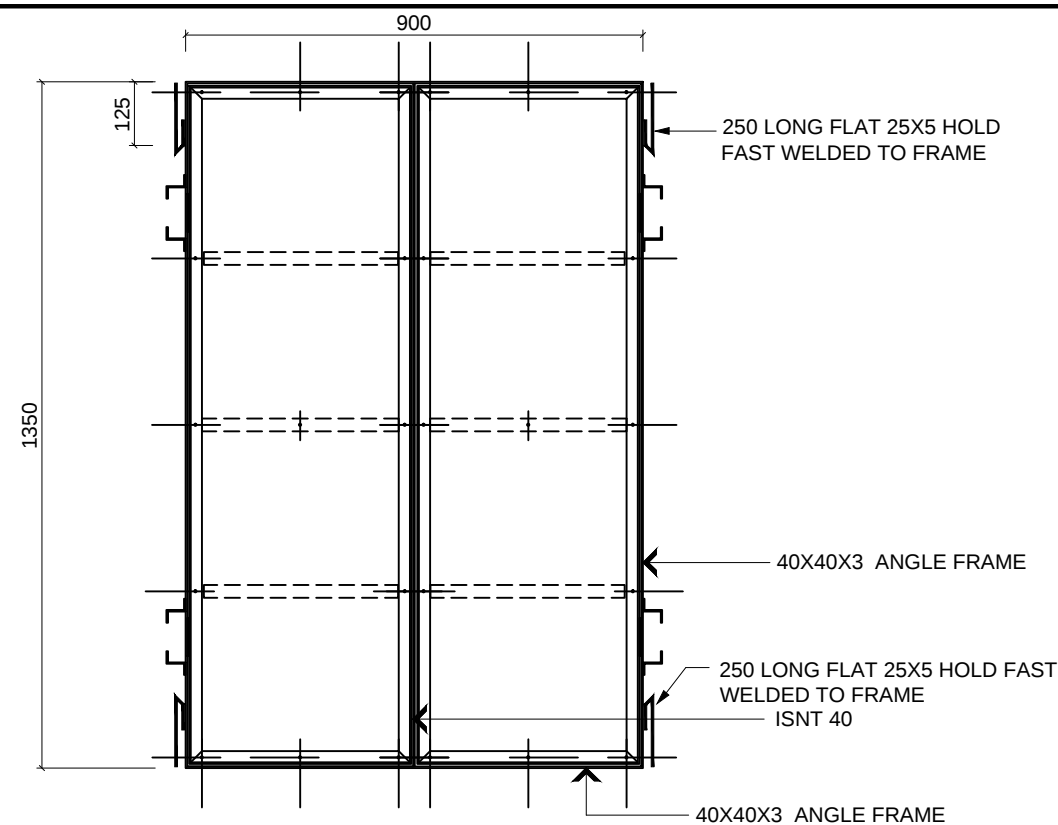


(FRAME ELEVATION LOOKING FROM OUTSIDE)


WINDOW (W)

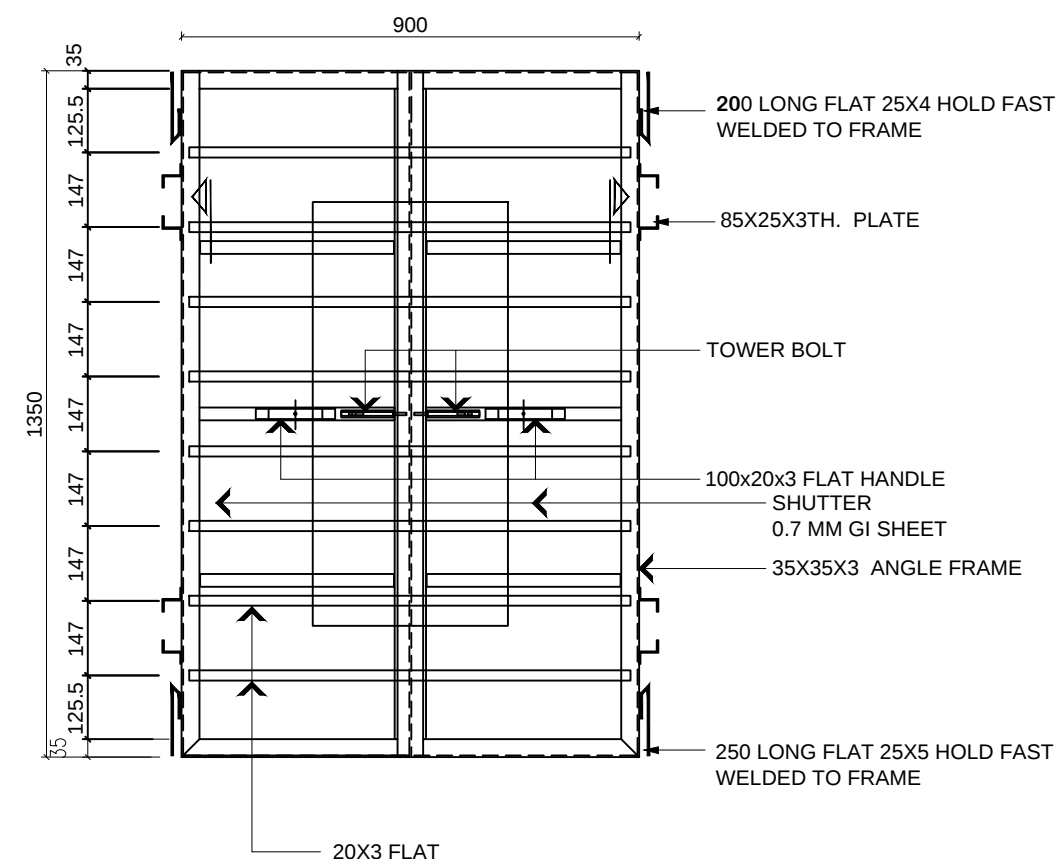

(FRAME ELEVATION LOOKING FROM INSIDE)

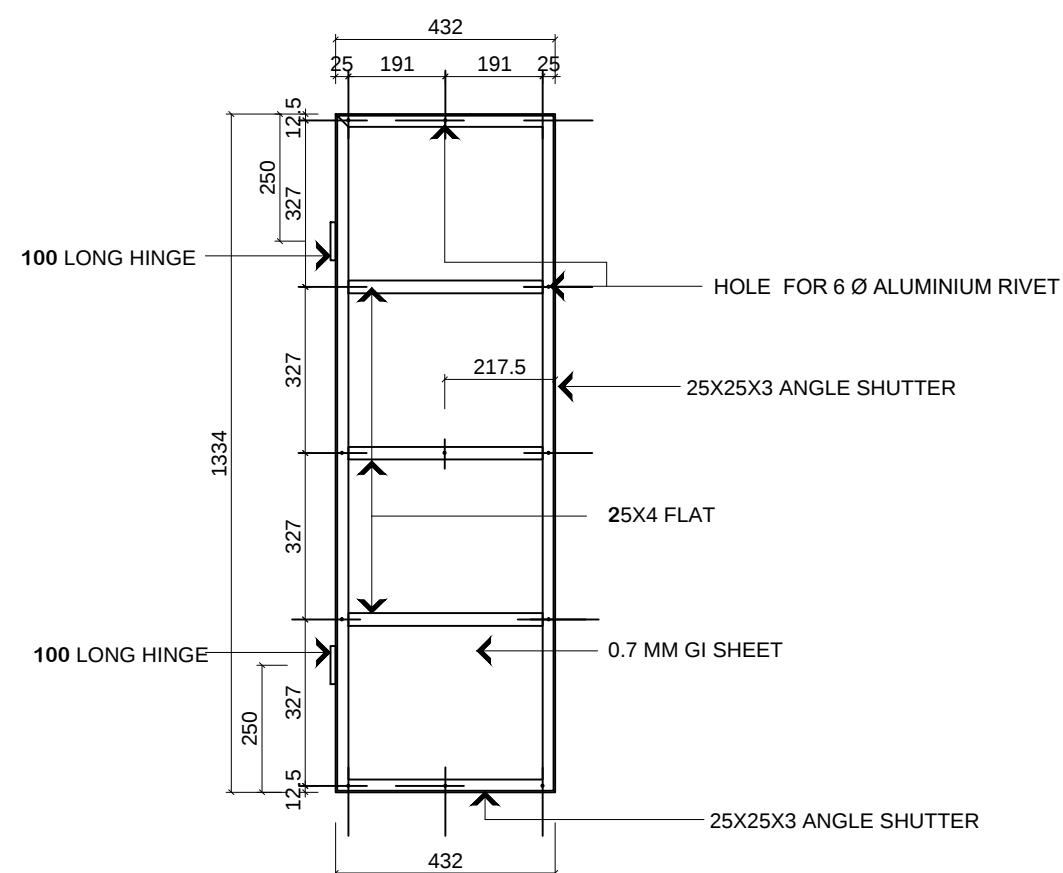


BACK VIEW OF WINDOW SHUTTER

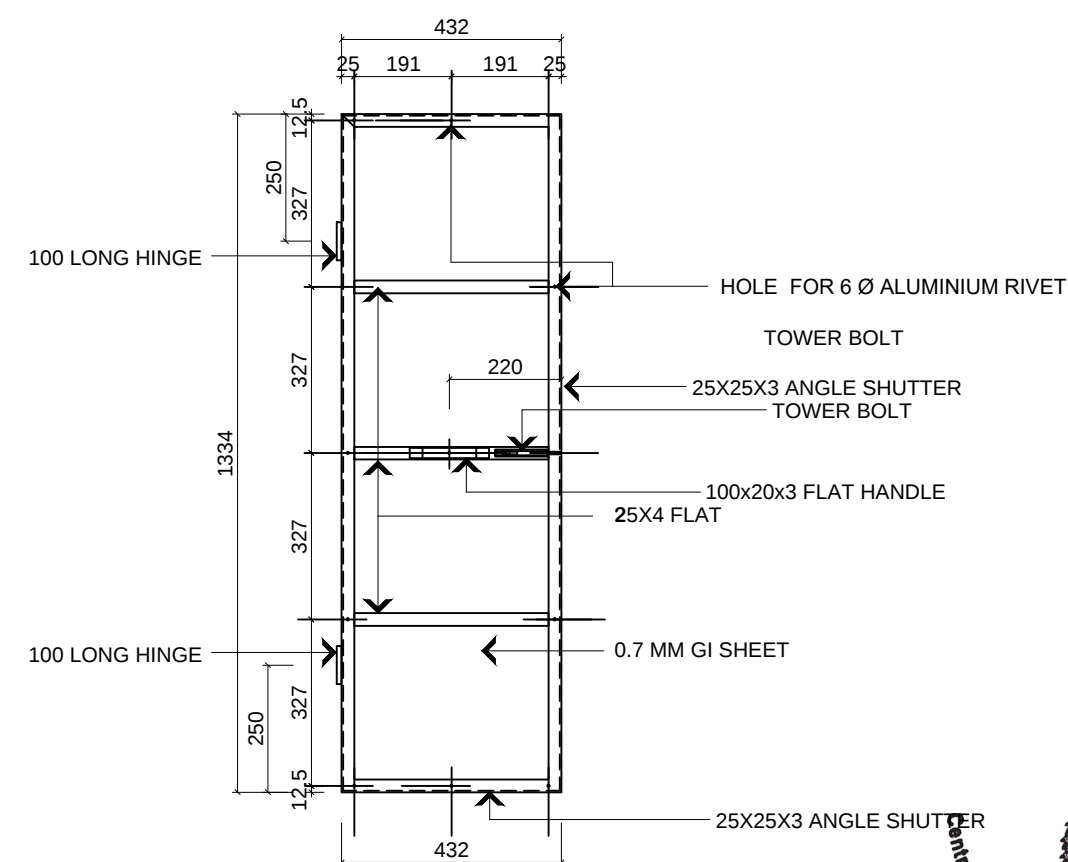


INSIDE VIEW OF WINDOW SHUTTER




(LOOKING FROM INSIDE)
SHUTTER ELEVATION

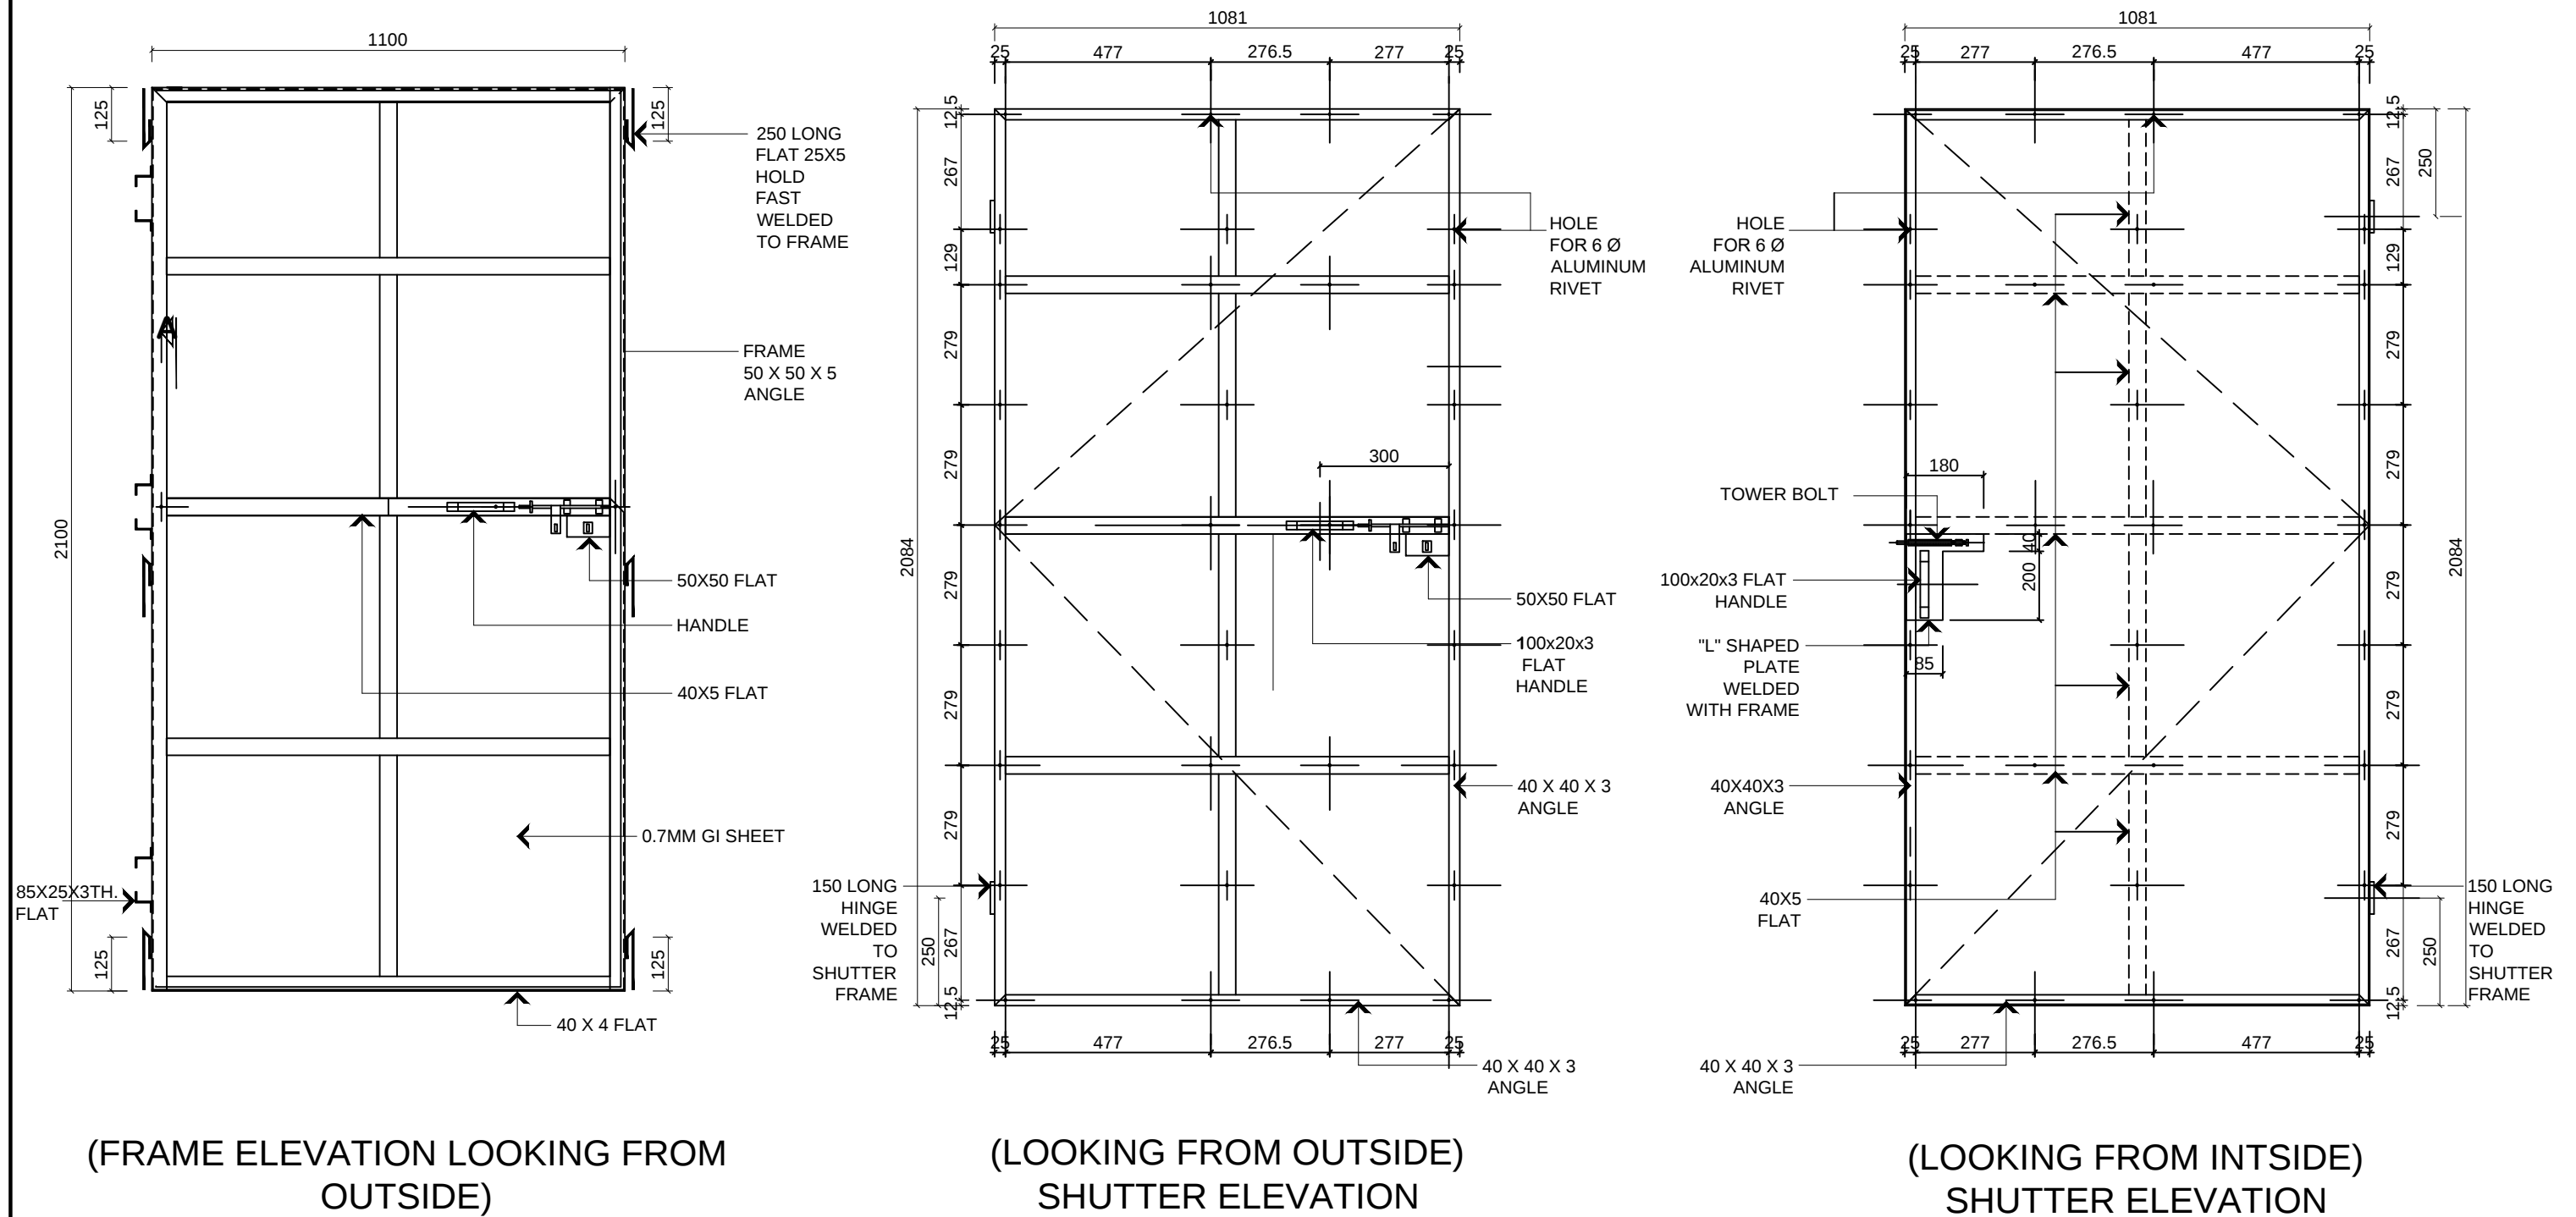


DOOR (D)

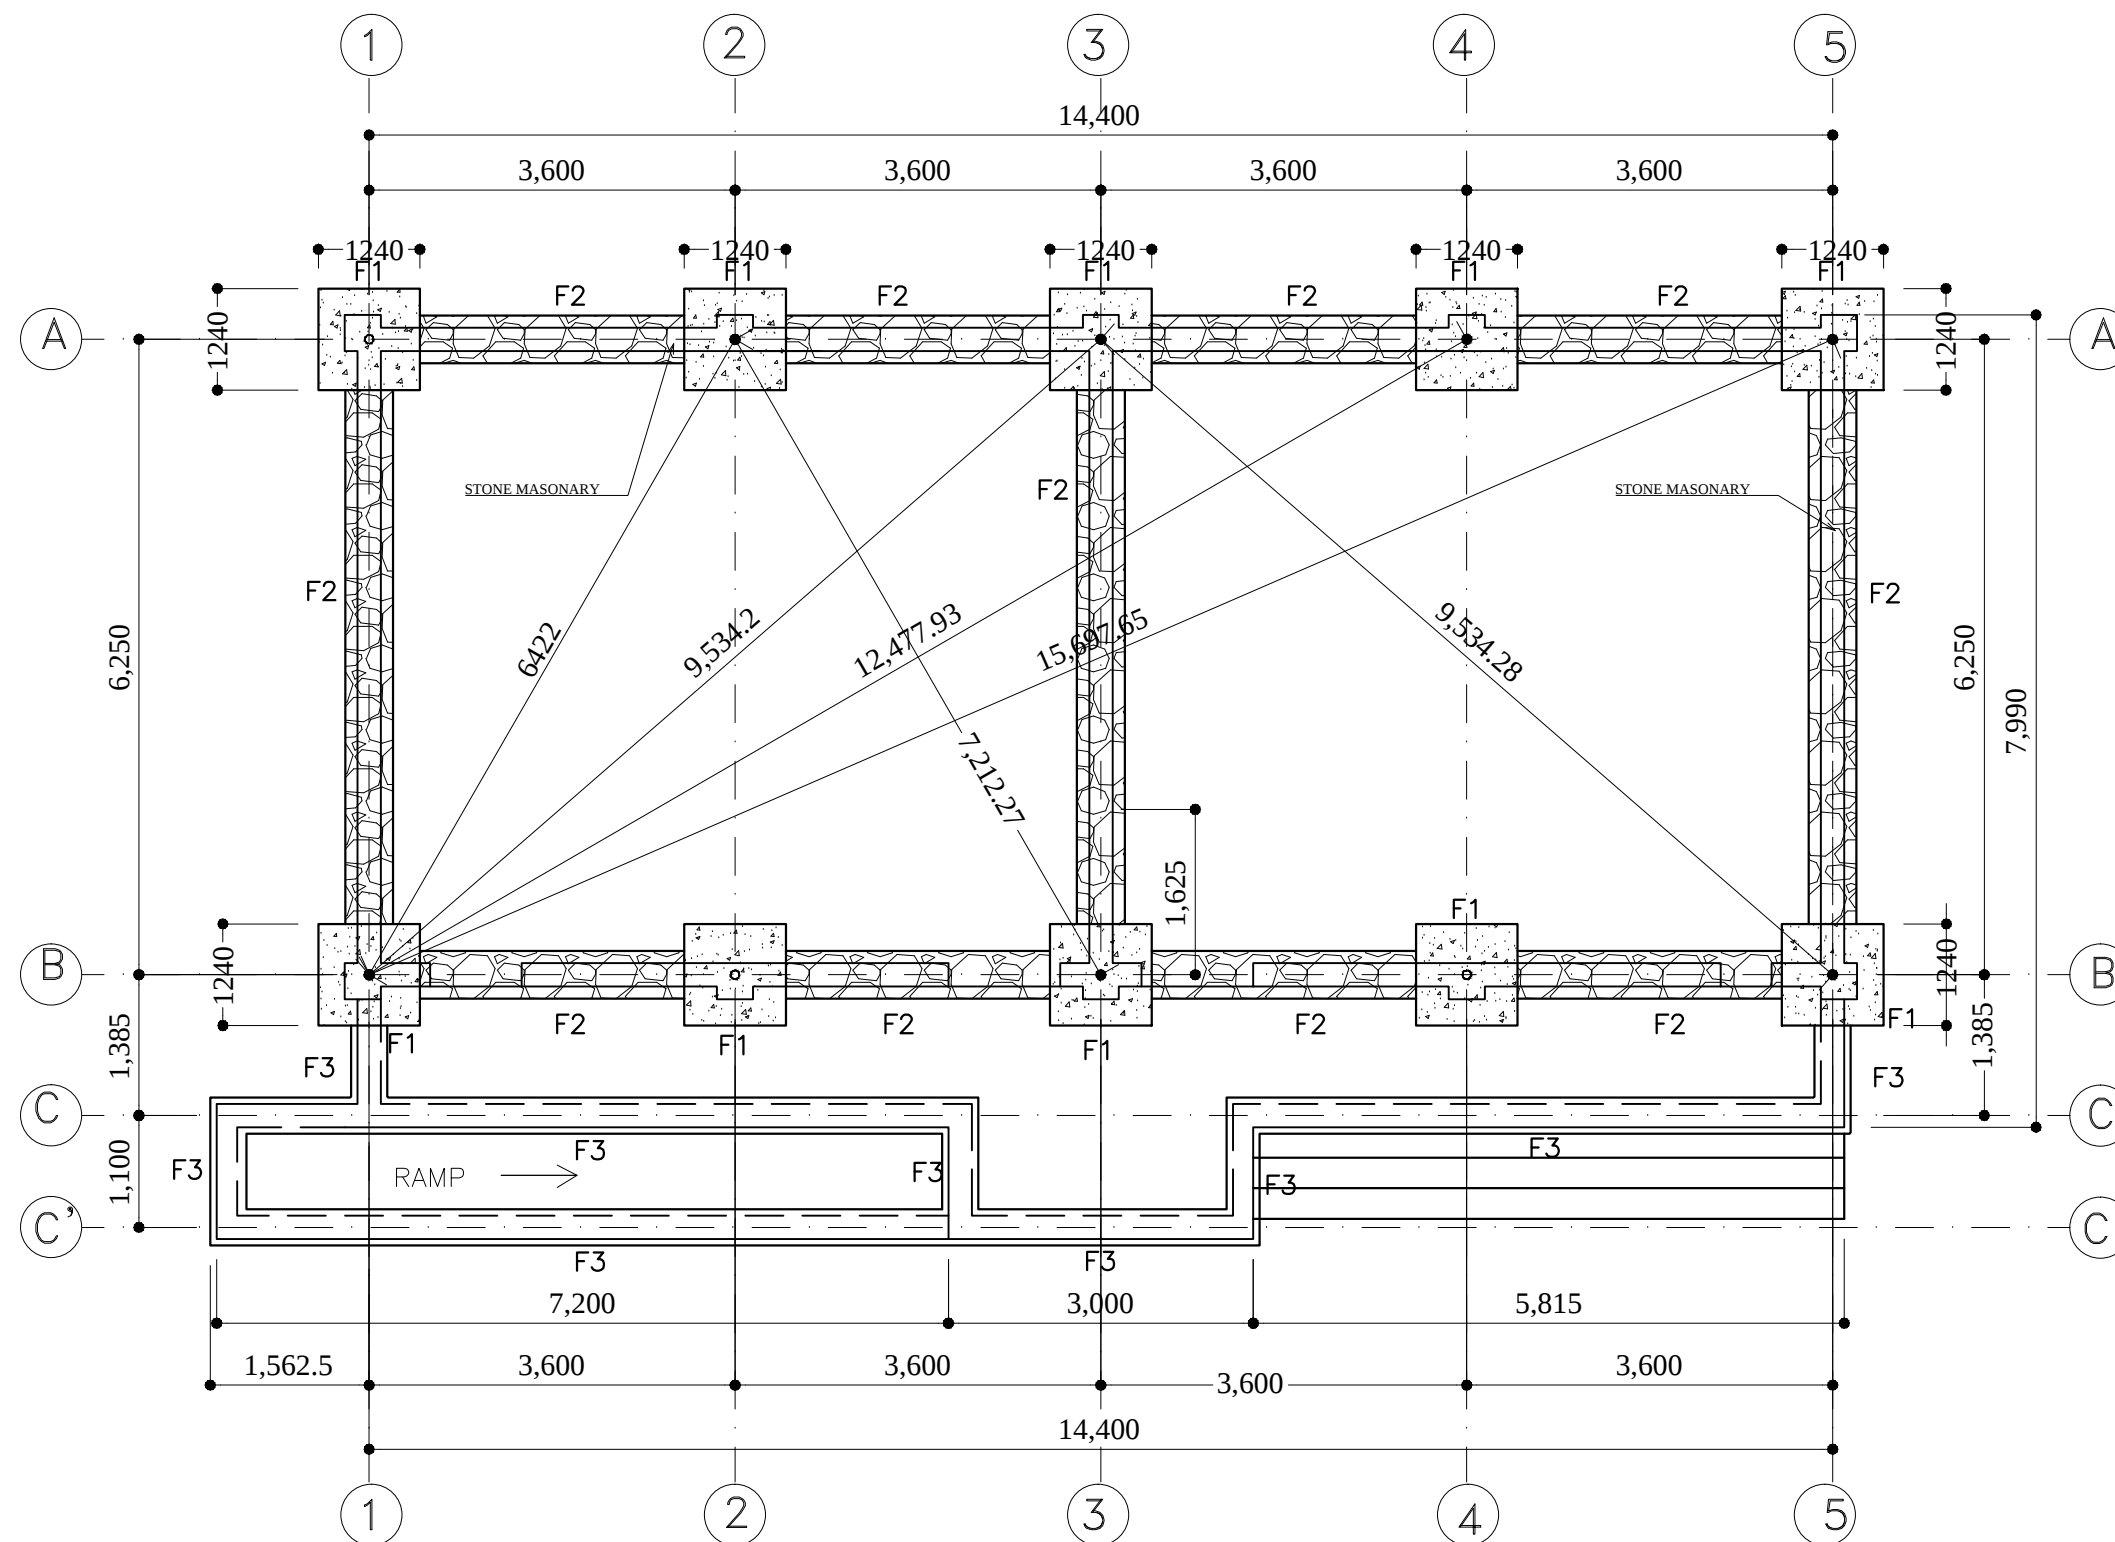


TRENCH PLAN

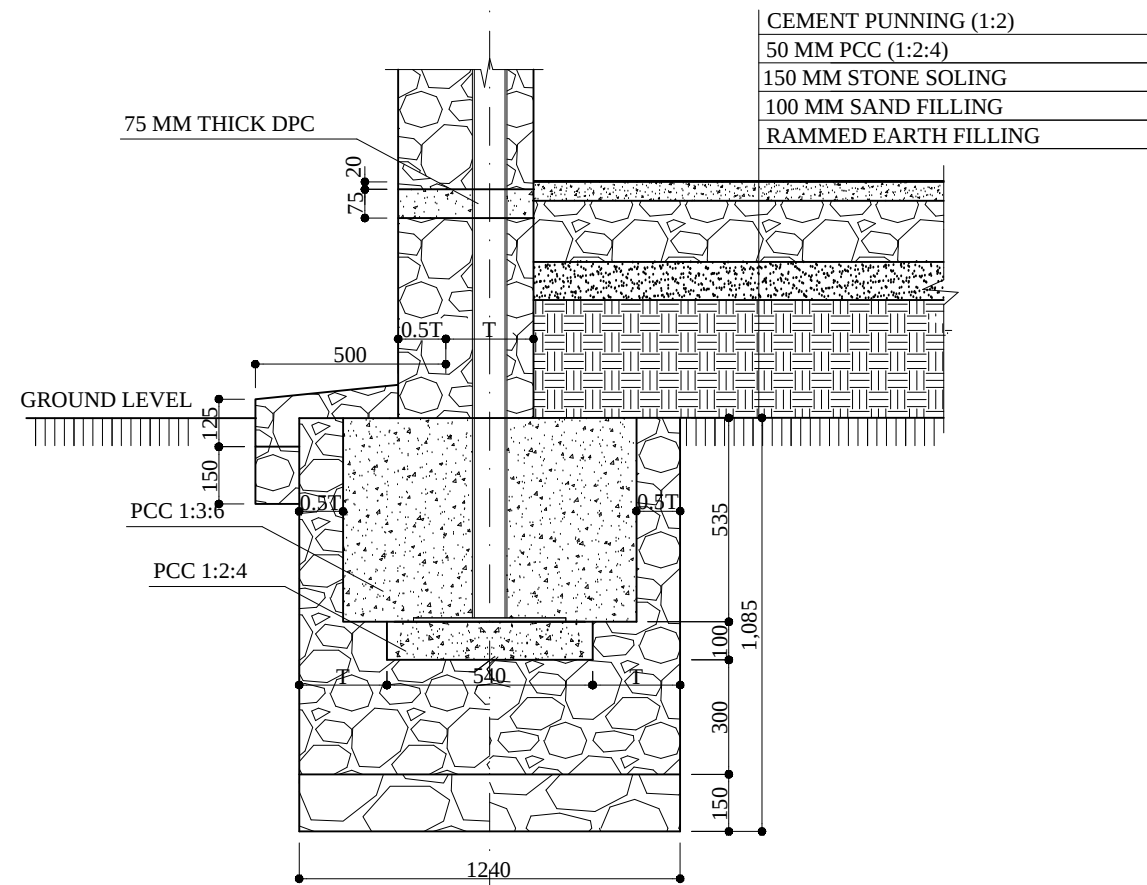


F1 TYPE

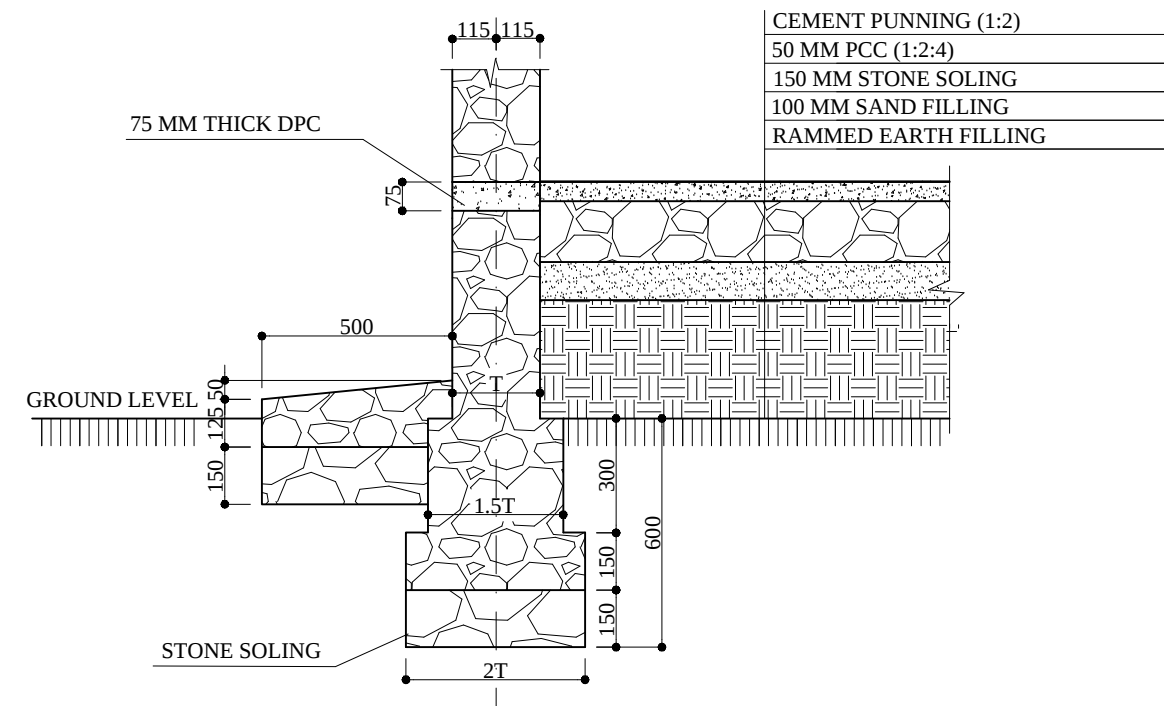


F2 TYPE

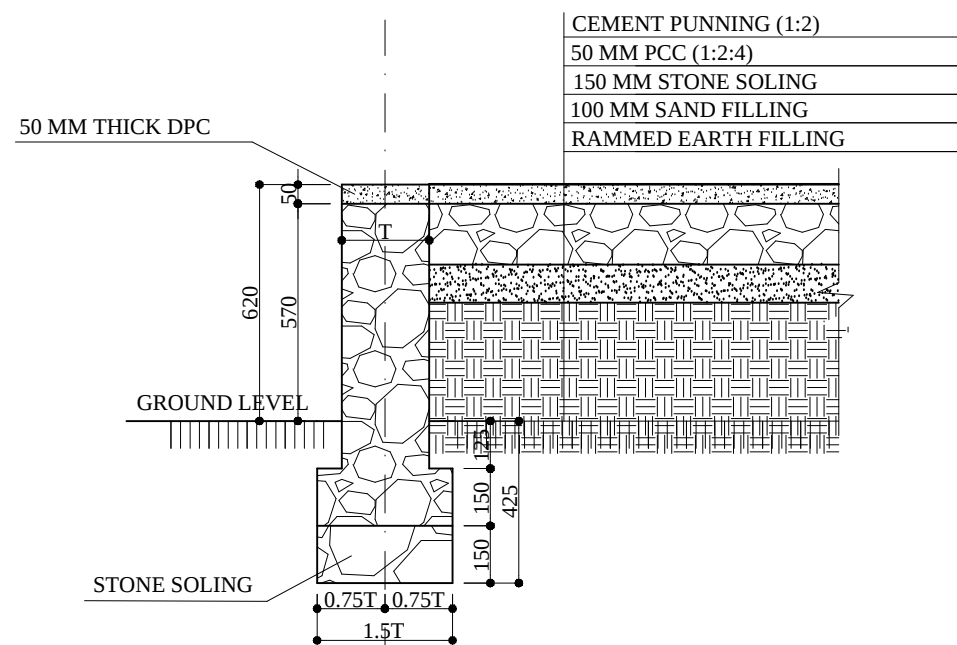


F3 TYPE

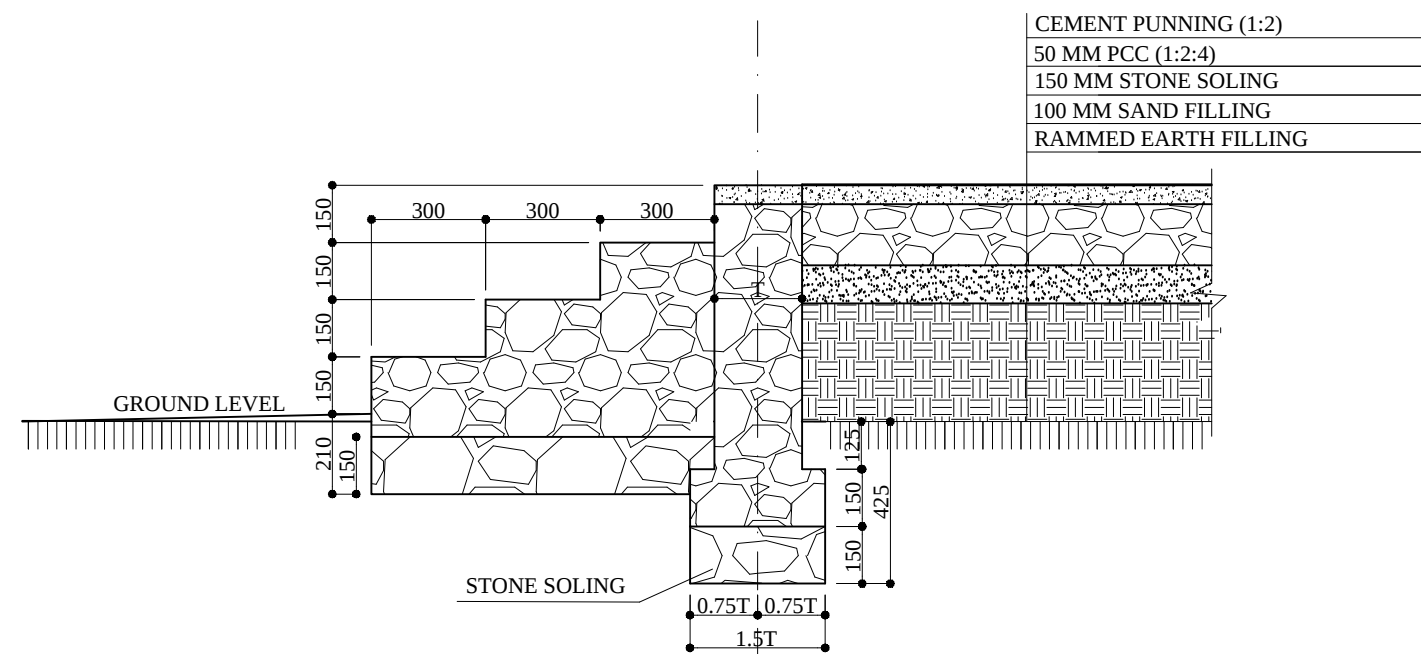


DETAIL OF STEPS

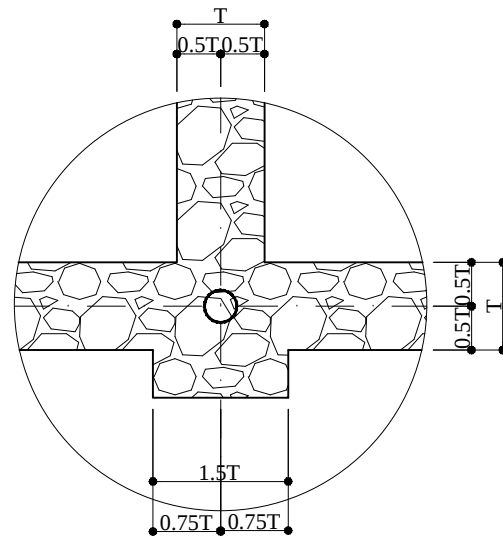

DETAIL AT BUTTRESS


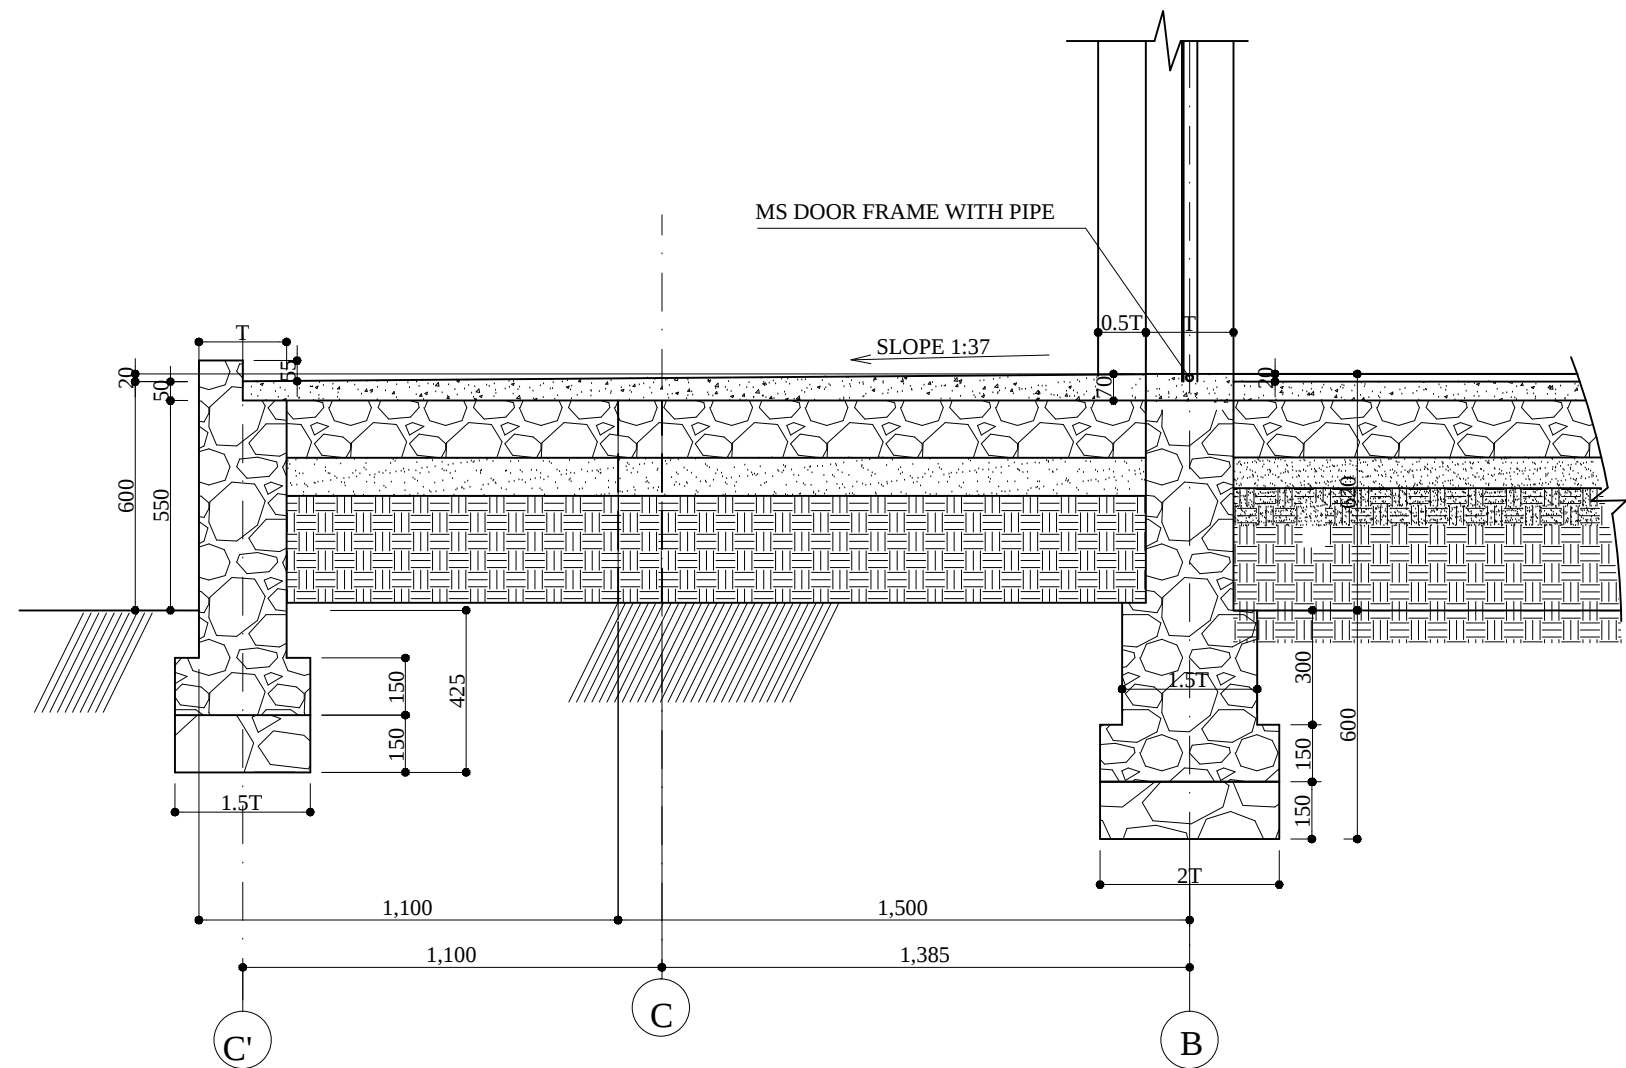


DETAIL OF VERANDAH

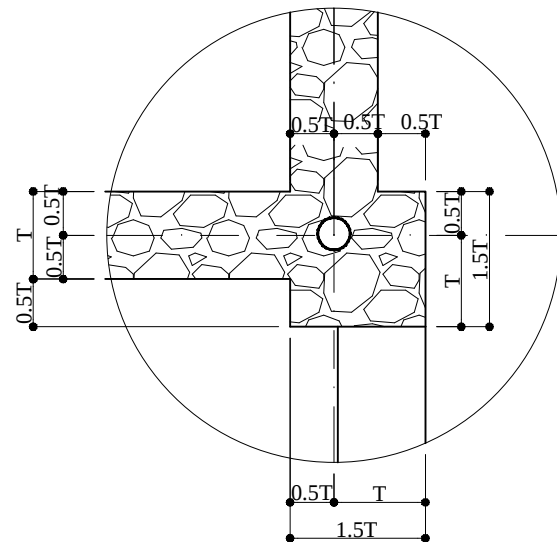



DETAIL OF FRONT CORNER BUTTRESS
WITH VERANDAH WALL

PLAN FOR DPC AND GABLE BAND

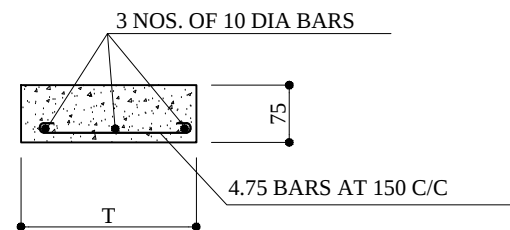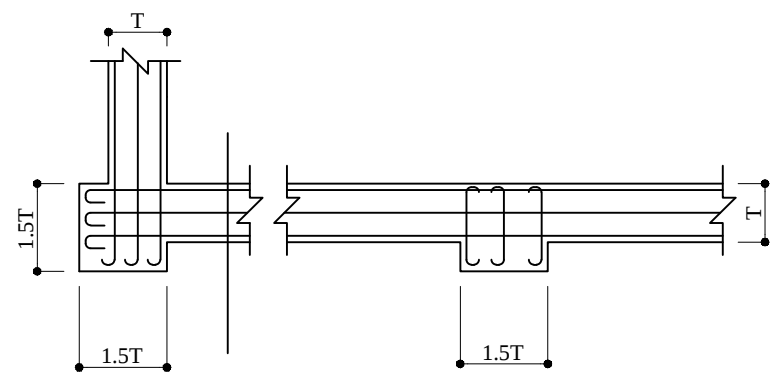




DPC AND GABLE BAND SECTION

PLAN FOR SILL AND LINTEL BAND

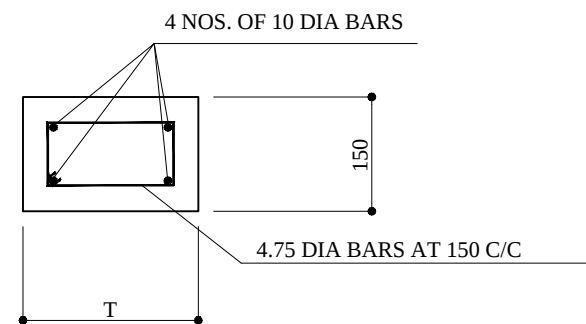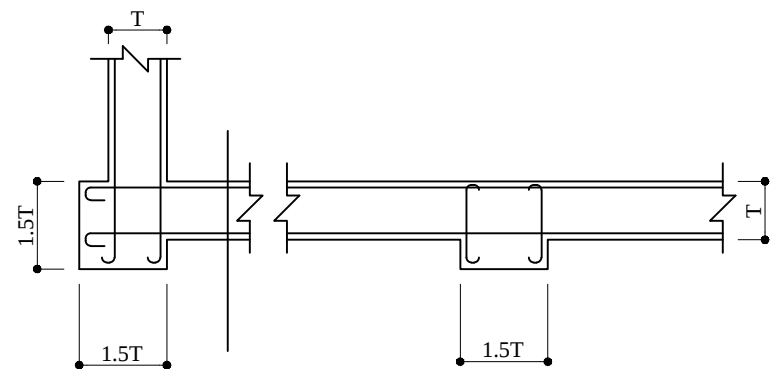


LINTEL BAND SECTION

STICHING BAND

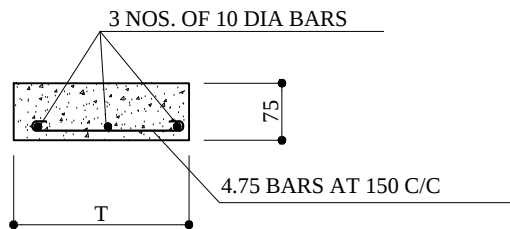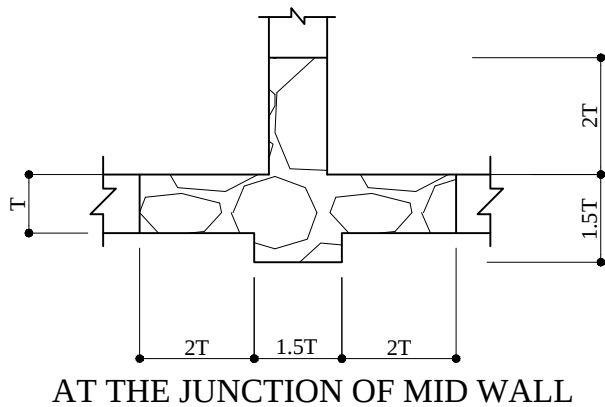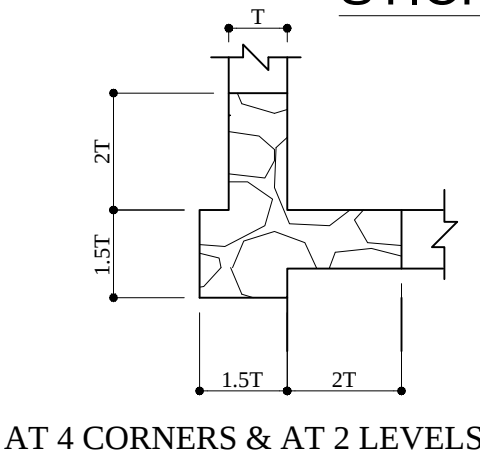

STICHING AND SILL BAND SECTION

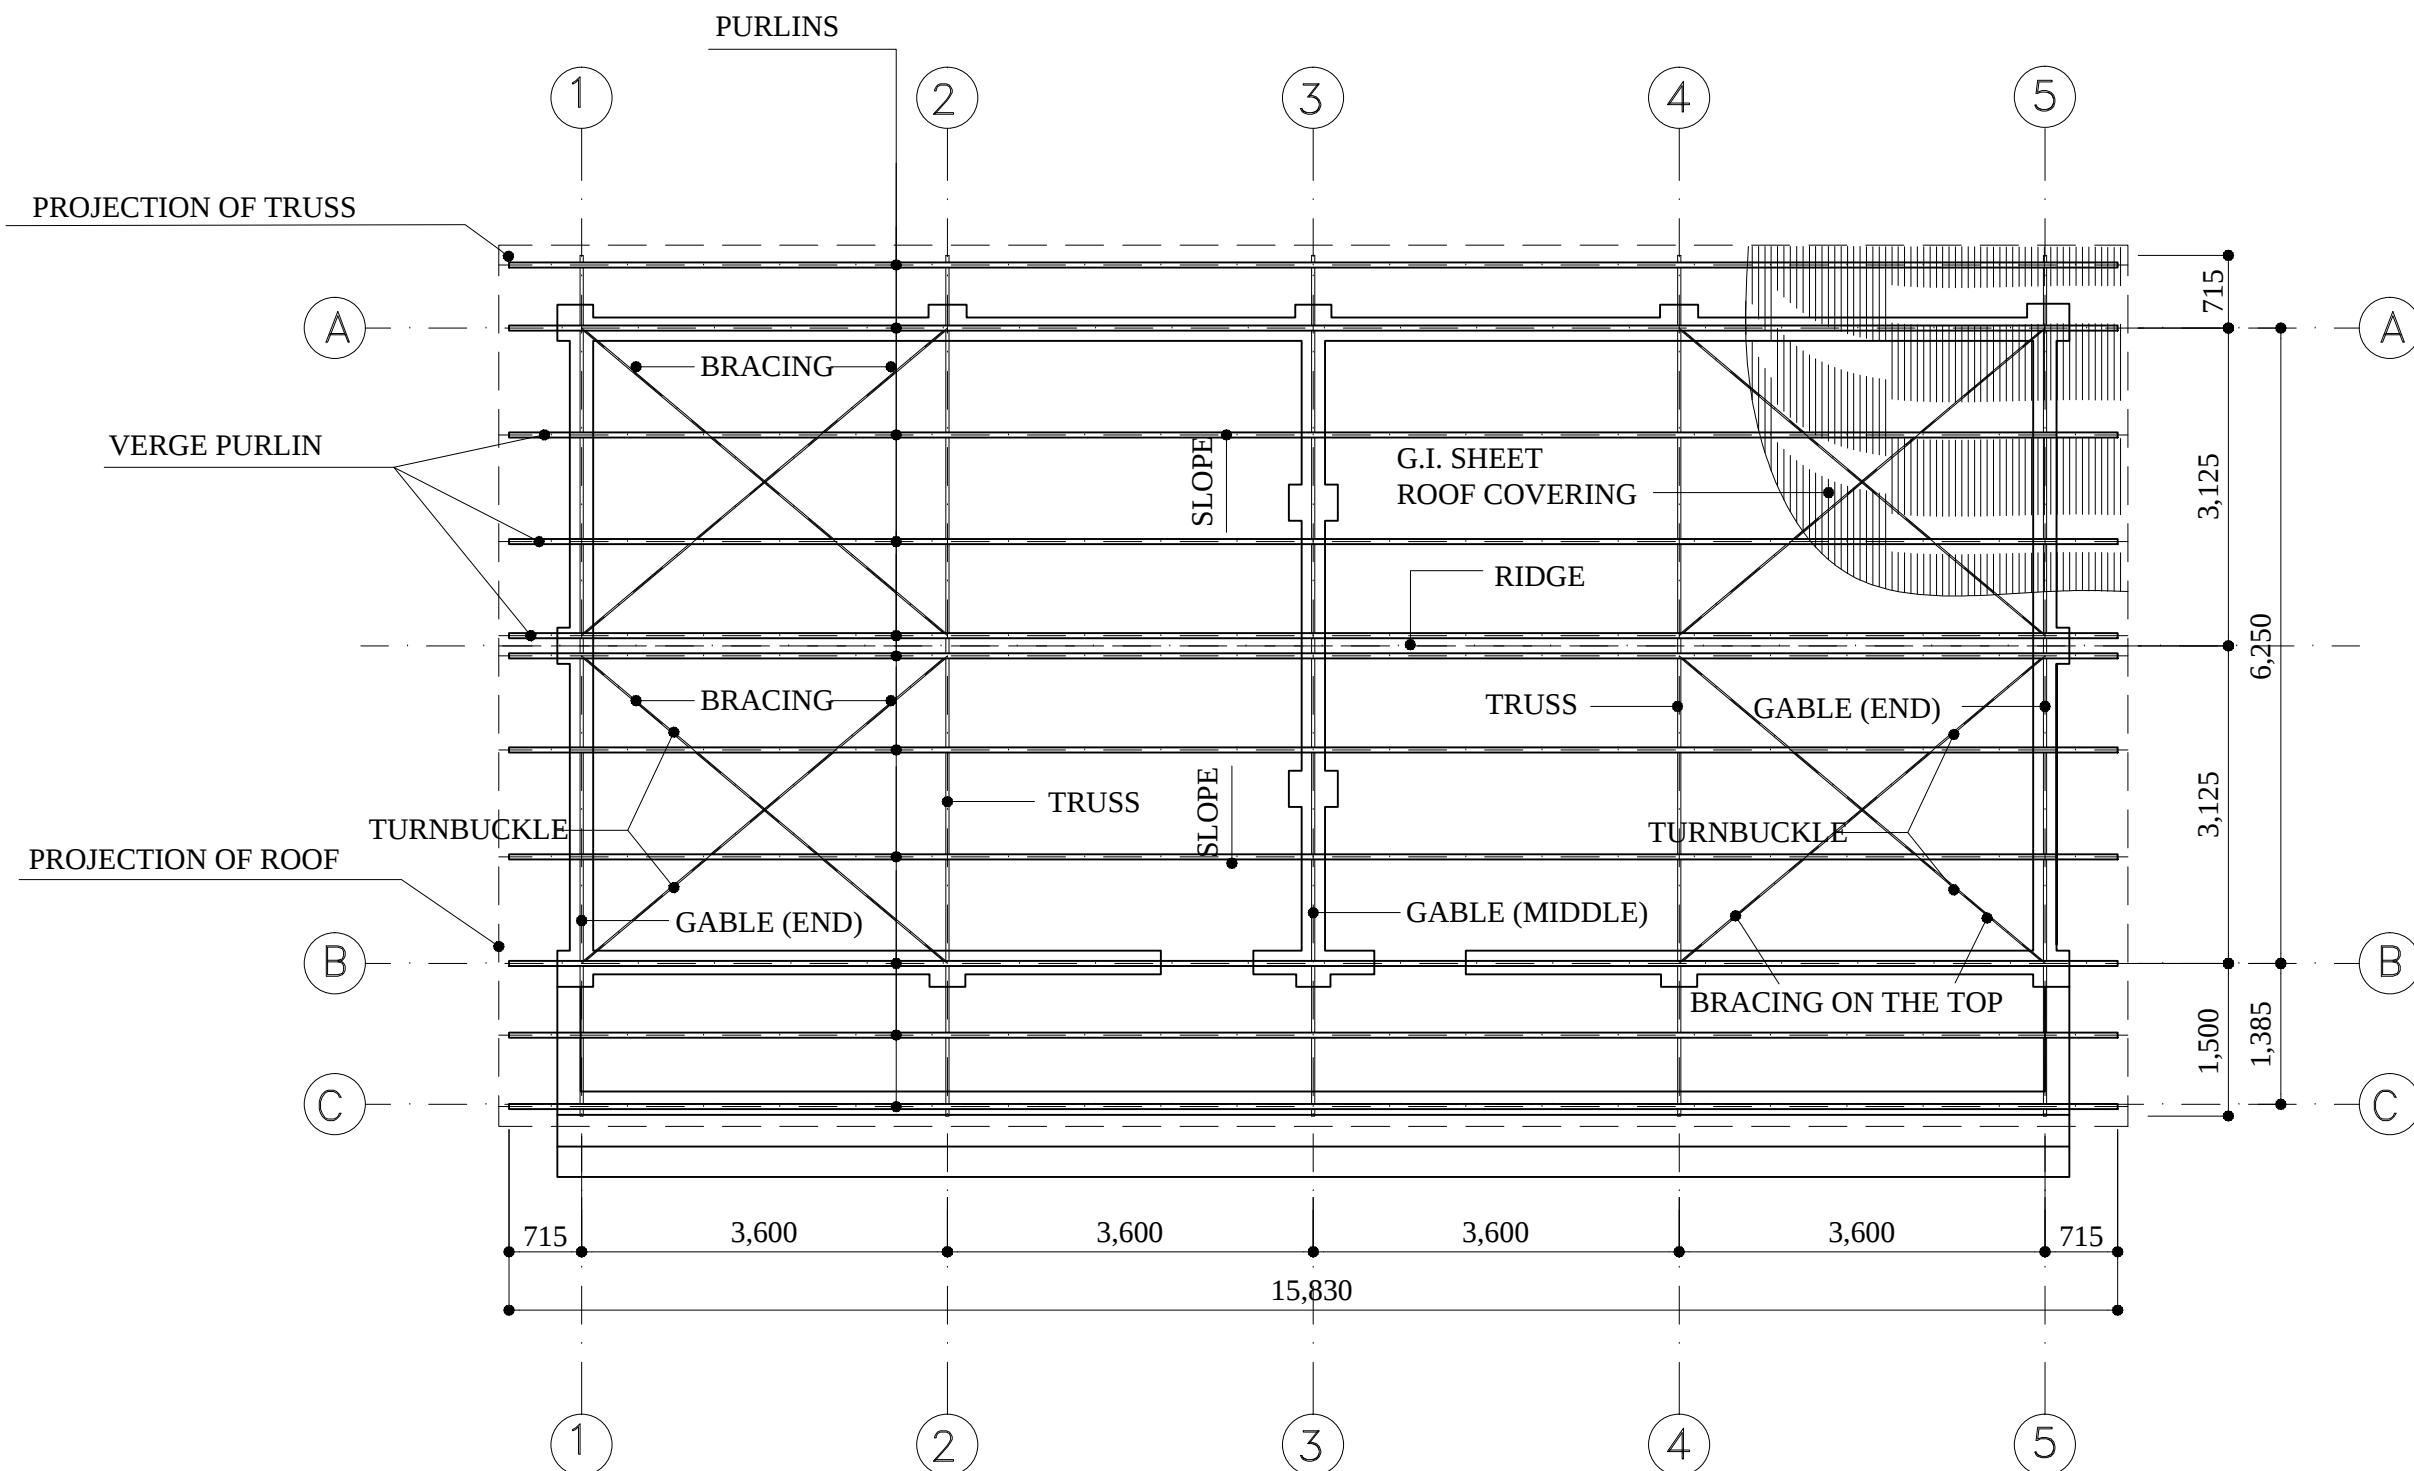

STRUCTURAL PLAN OF TRUSS

Government of Nepal
National Reconstruction Authority
Central Level Project Implementation Unit (EDU)
Gyaneshwor, Kathmandu

PROJECT :
1 Storey 2 Classrooms
Revised (FEB 2020)

TITLE :
STRUCTURAL PLAN OF
TRUSS


Date : FEB 2020
Scale : 1:75




Designed by :
Checked by :
Approved by :




Sheet No:

12

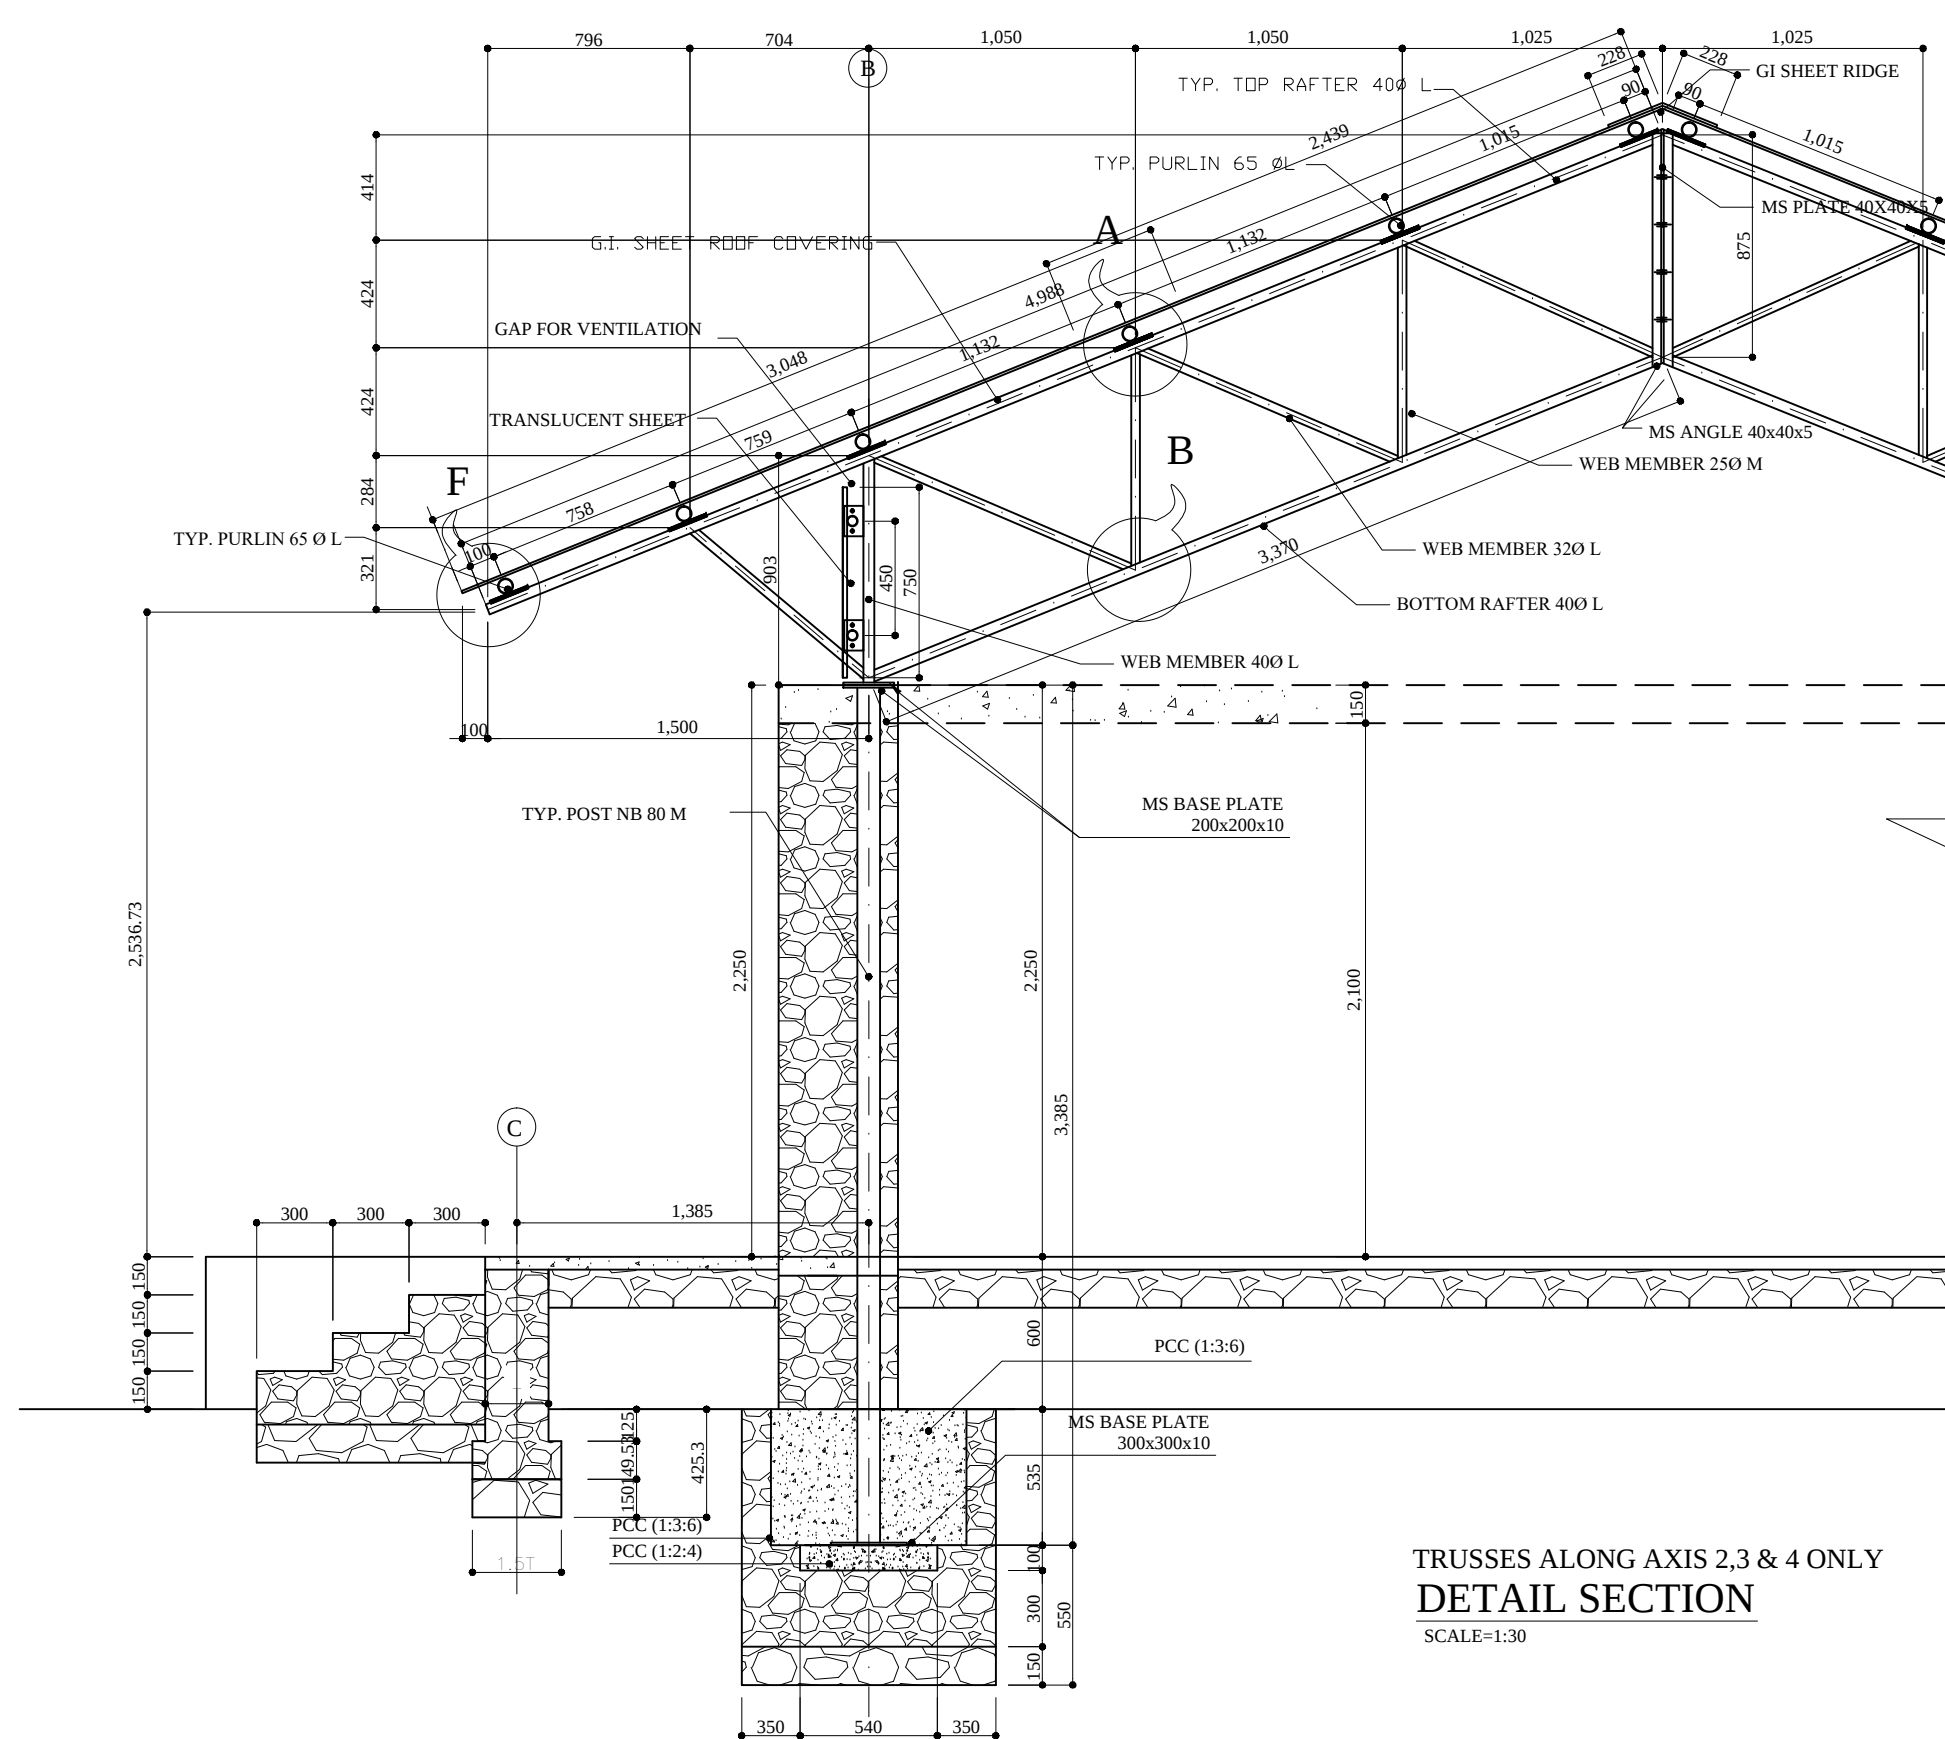

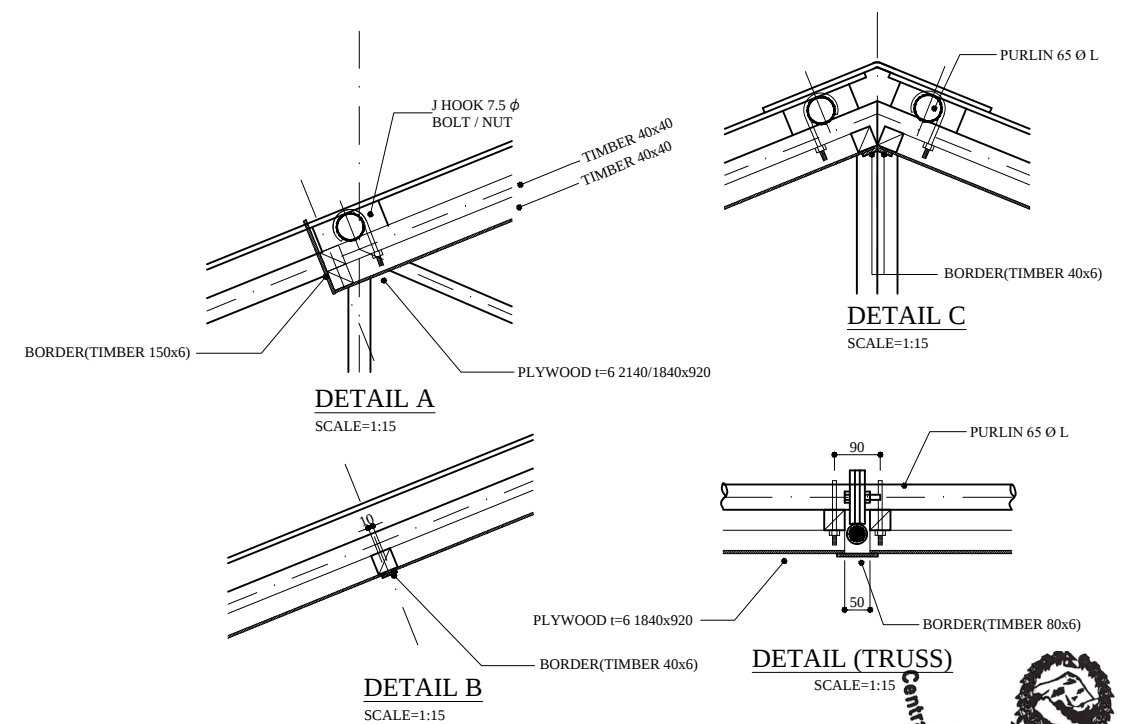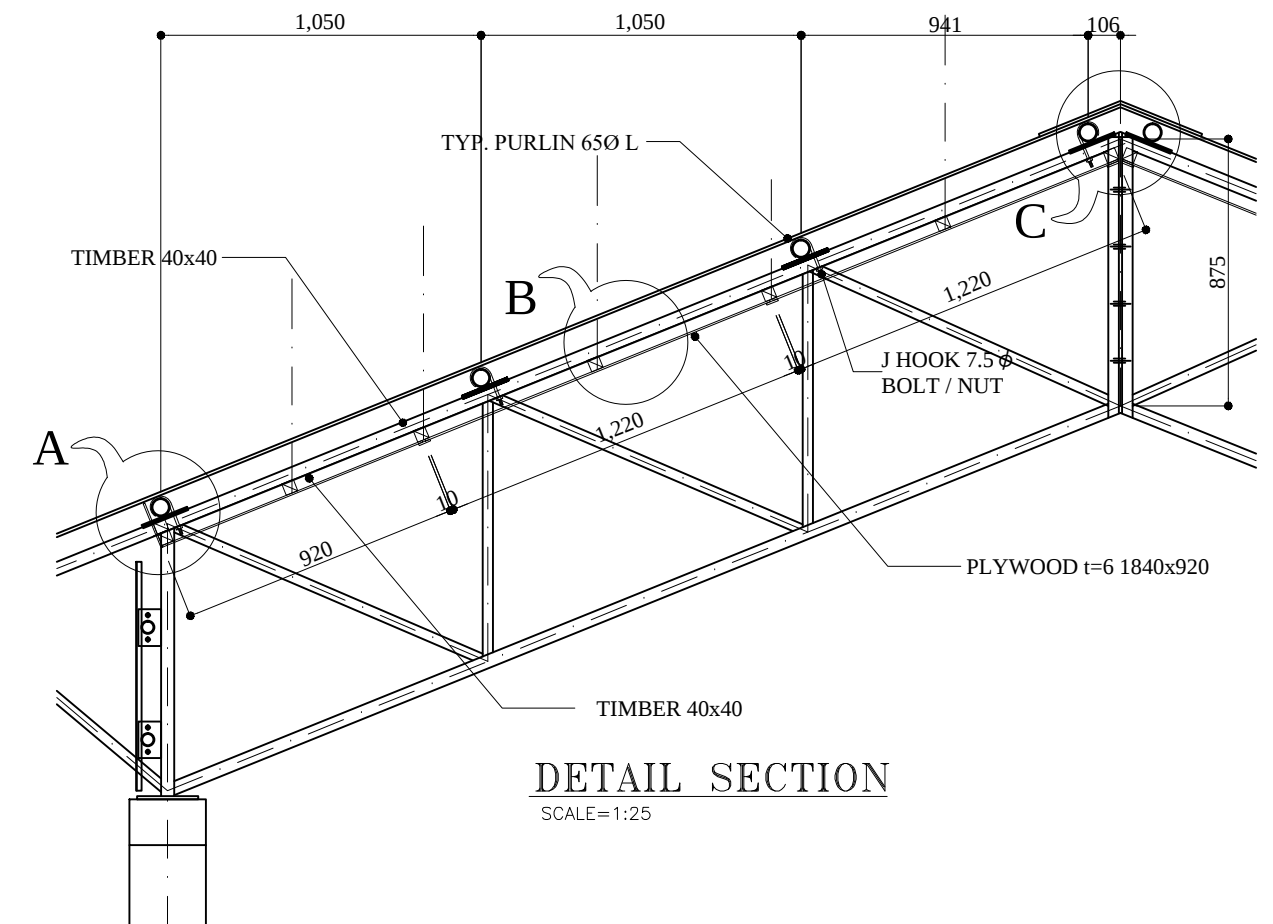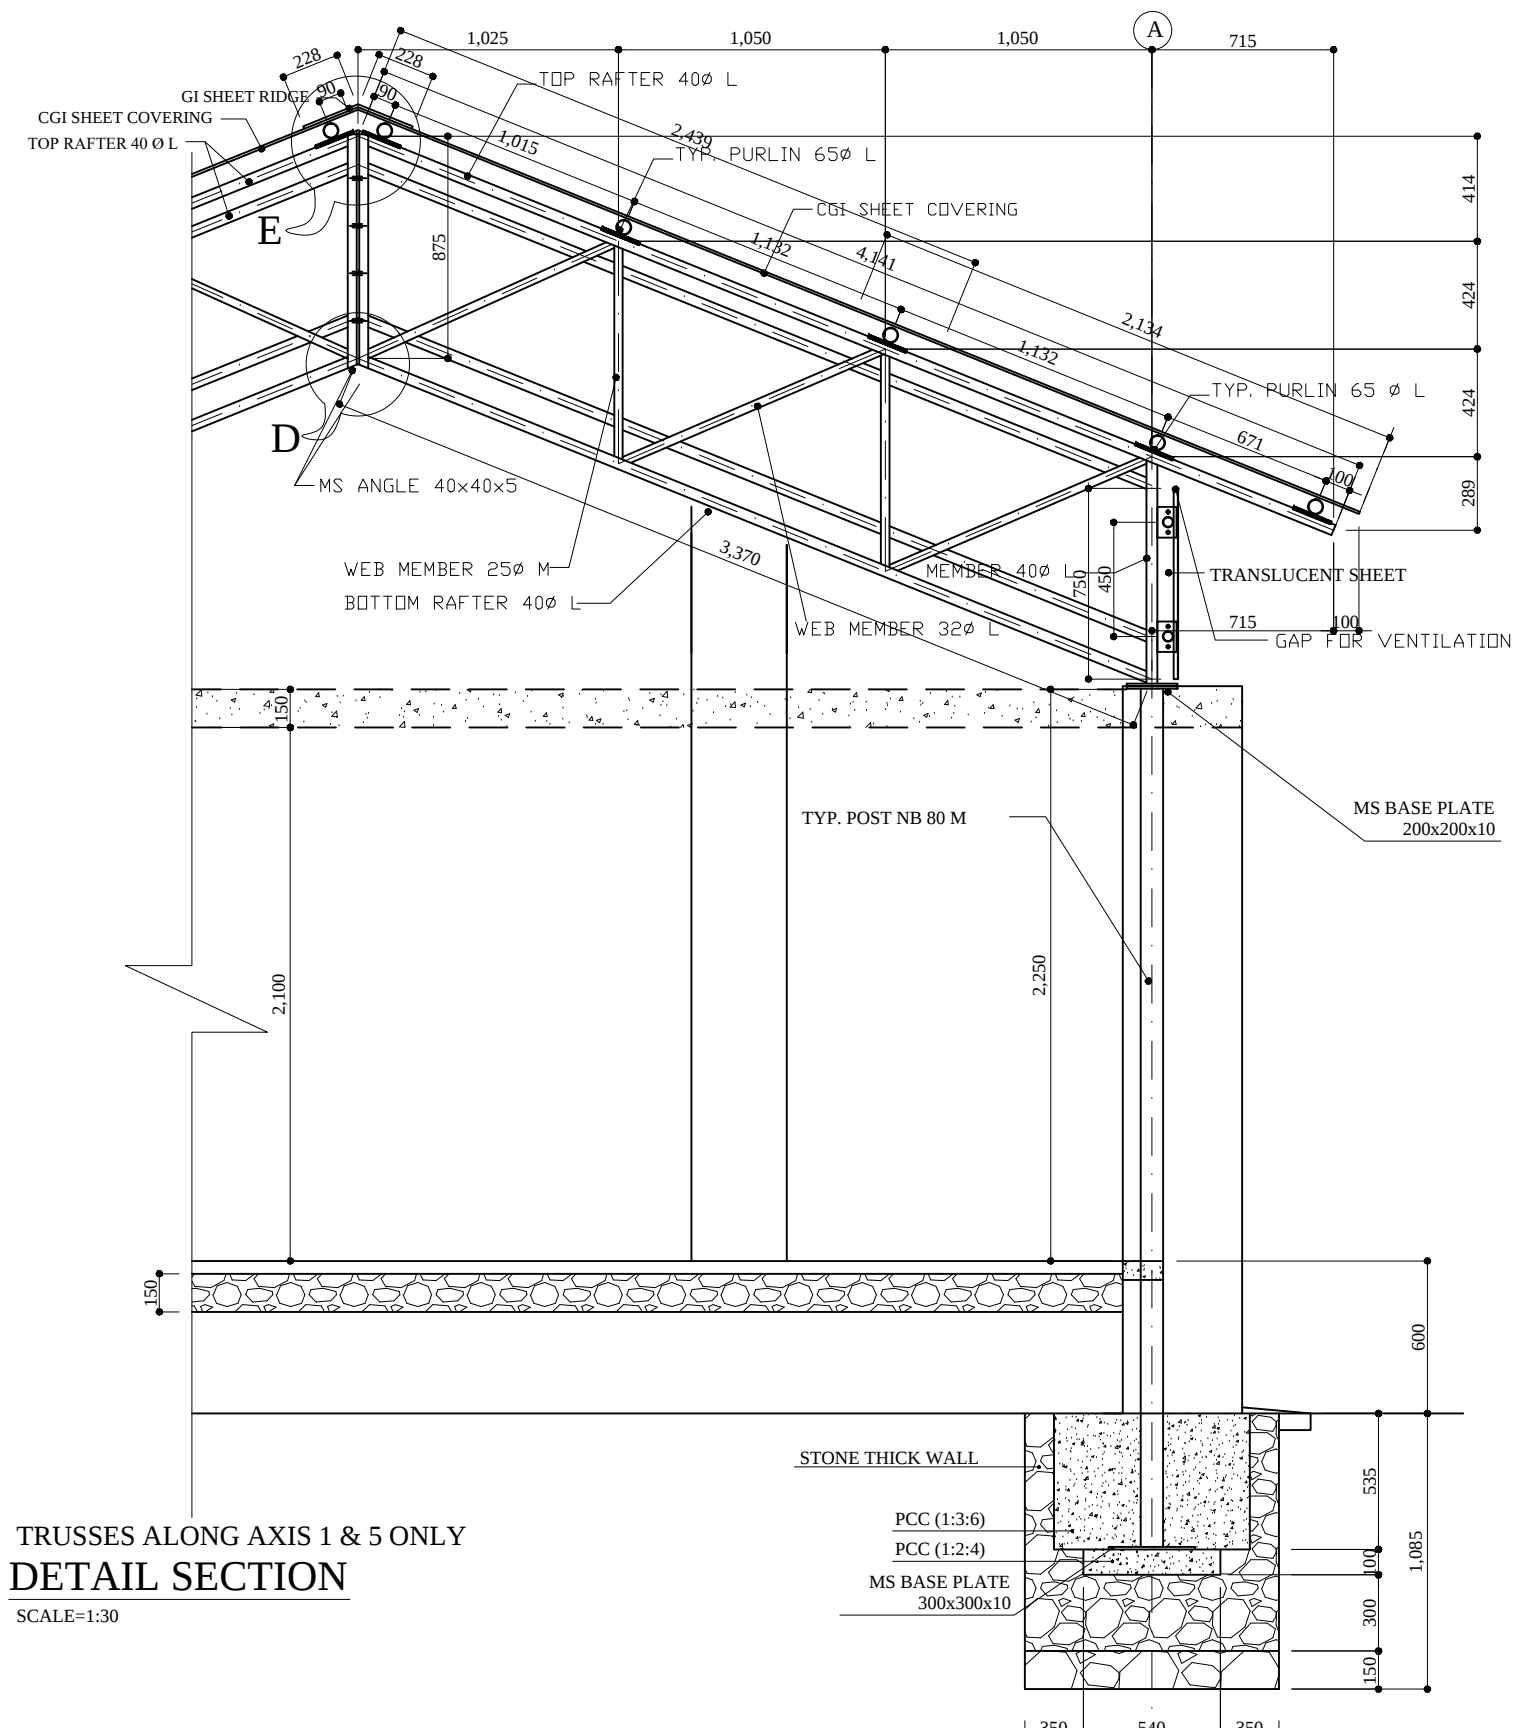

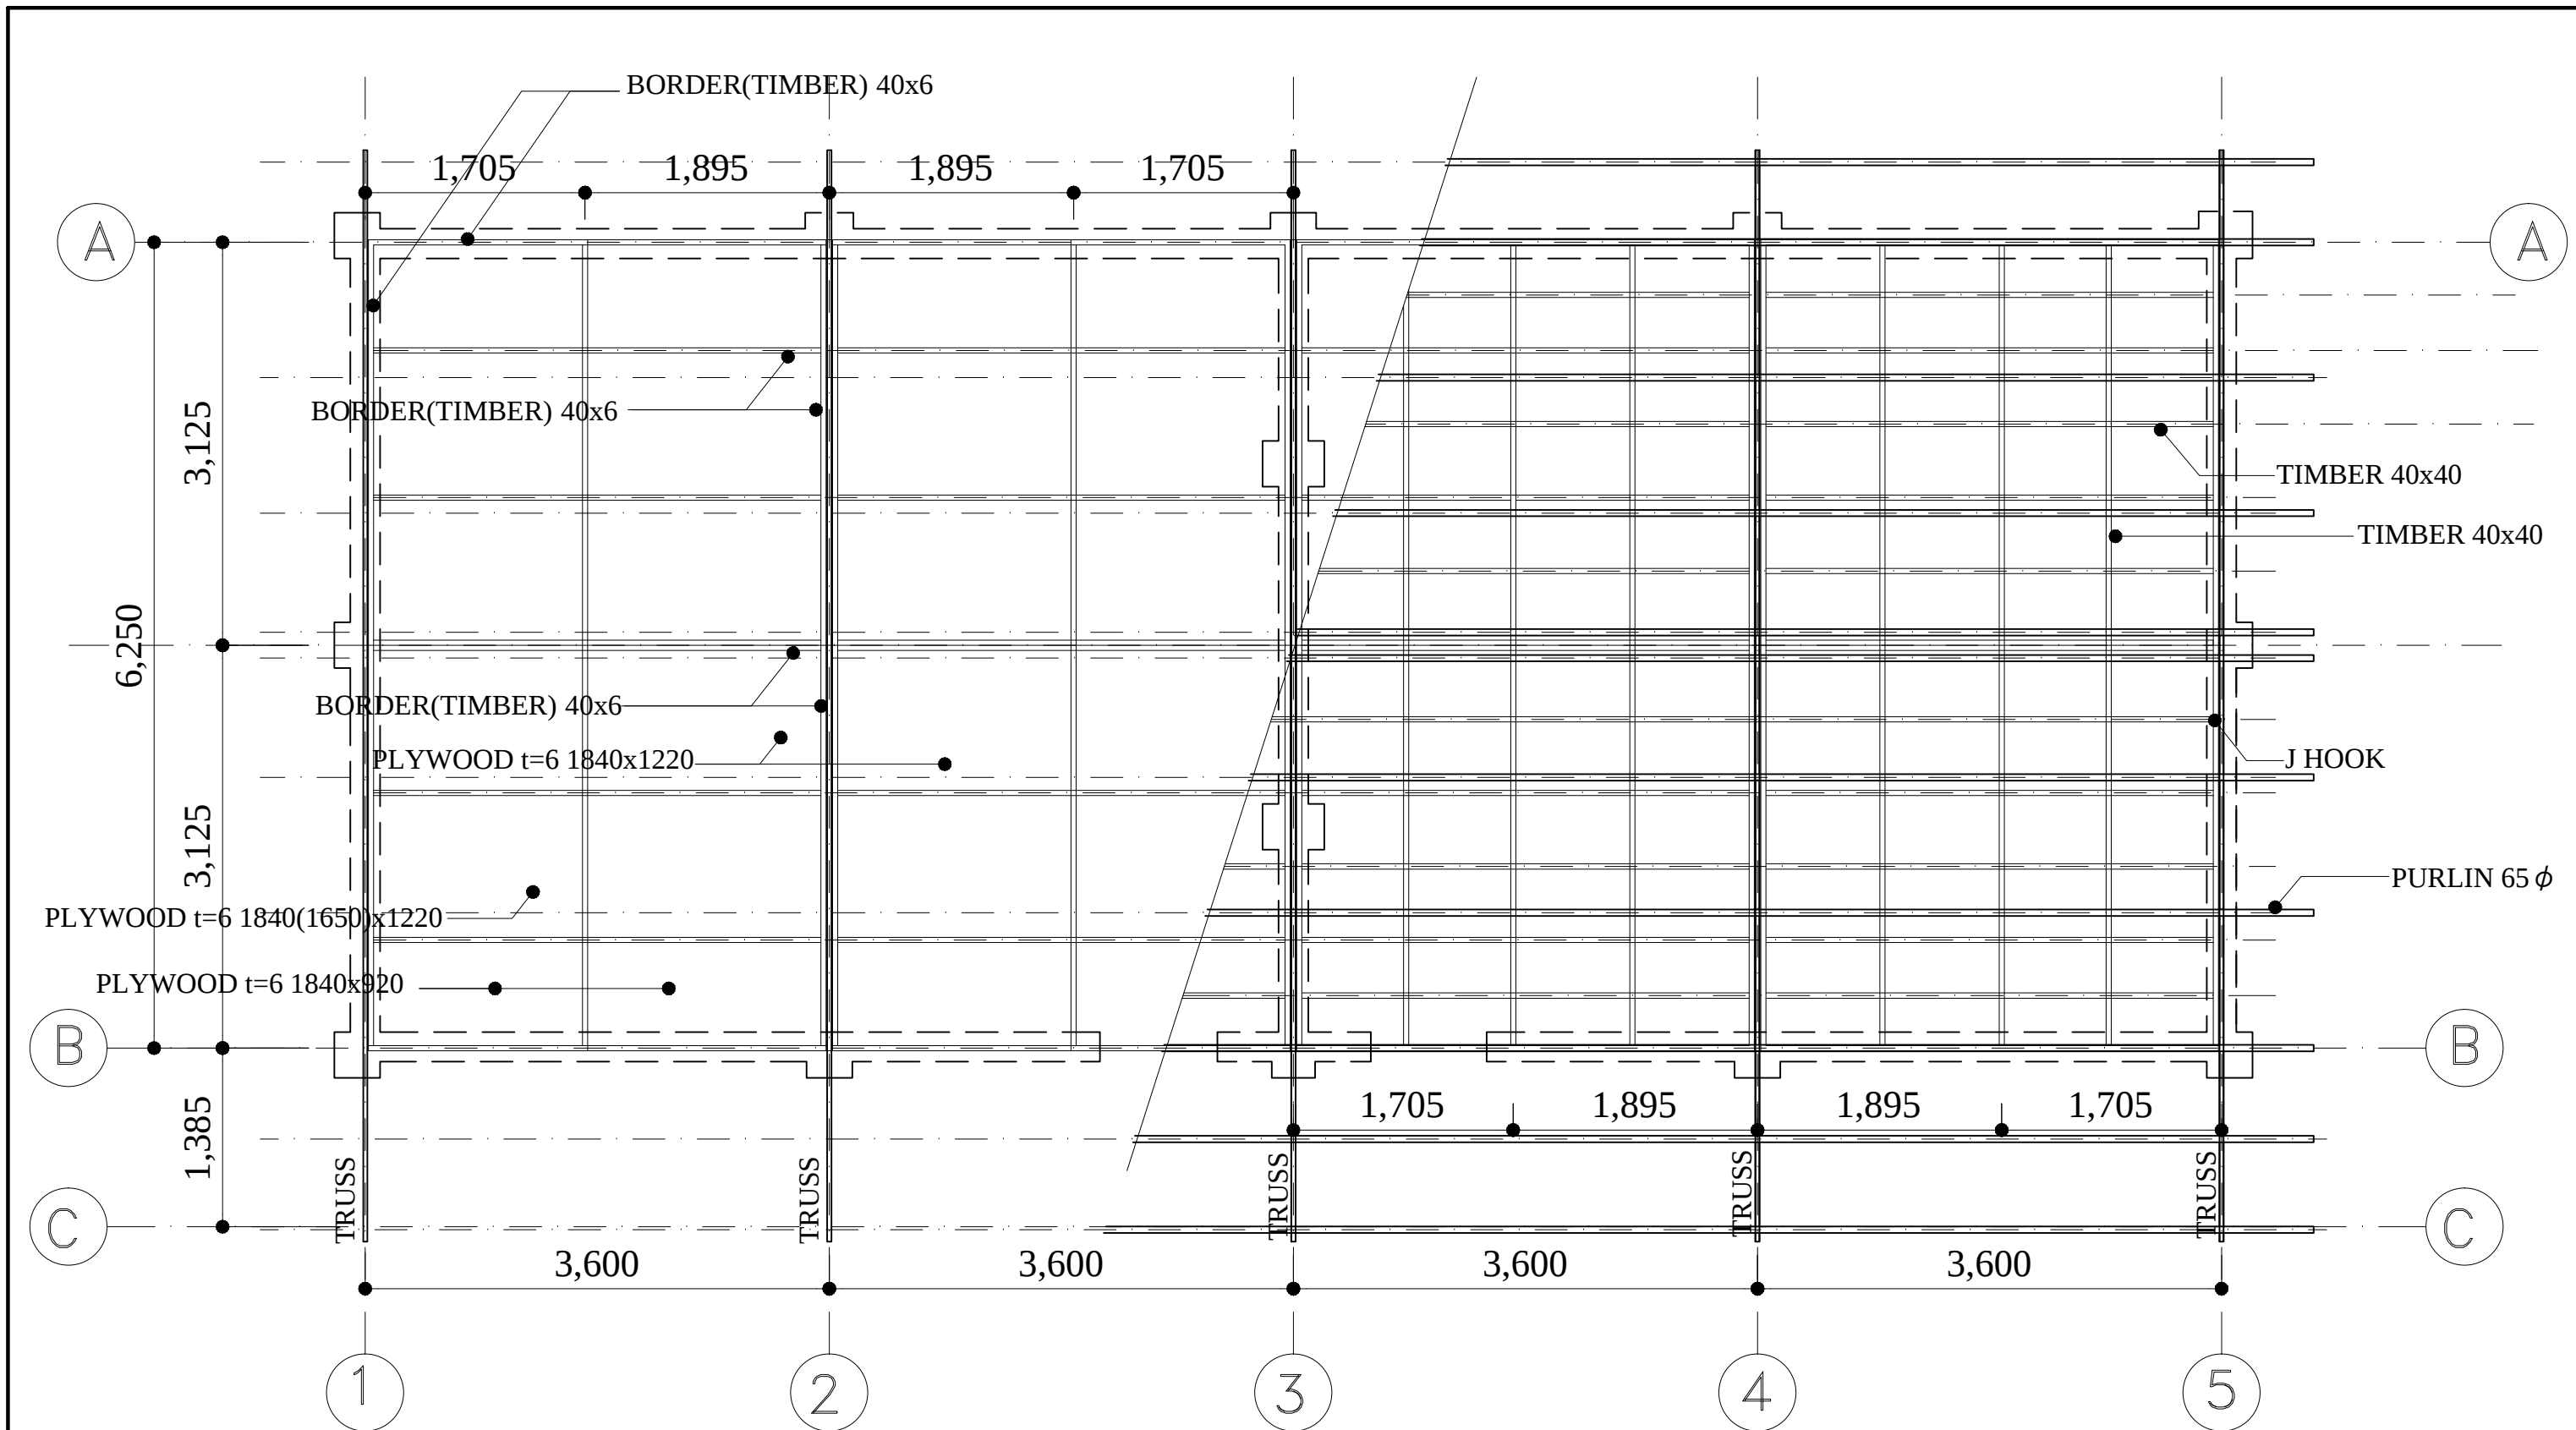

REFLECTED CEILING PLAN

Government of Nepal
National Reconstruction Authority
Central Level Project Implementation Unit (EDU)
Gyaneshwor, Kathmandu

PROJECT :
1 Storey 2 Classrooms
Revised (FEB 2020)

TITLE :
DETAIL SECTION OF TRUSS


Date : FEB 2020
Scale : 1:50

Designed by :
Checked by :
Approved by :


Sheet No:

15




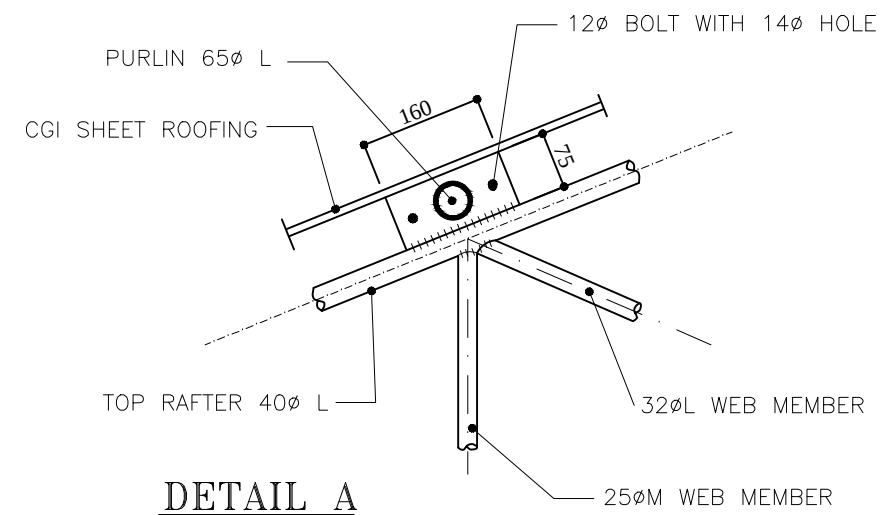


DETAIL A
SCALE=1:10

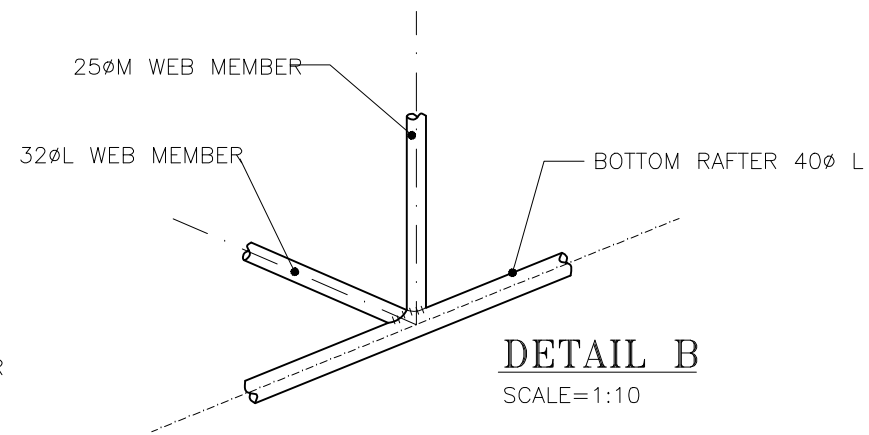


DETAIL B
SCALE=1:10

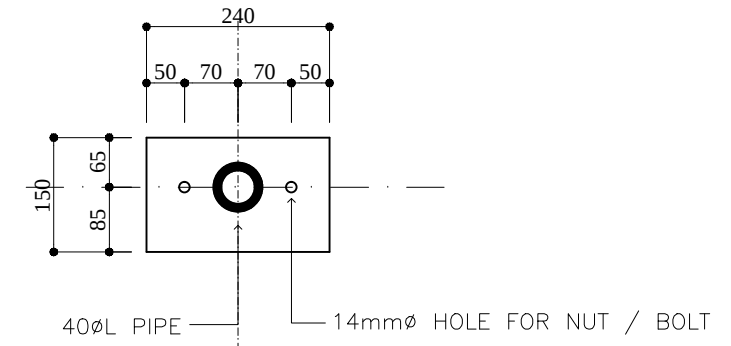


**240 x 150 x 6mm
MS PLATE ELEVATION**
SCALE=1:5

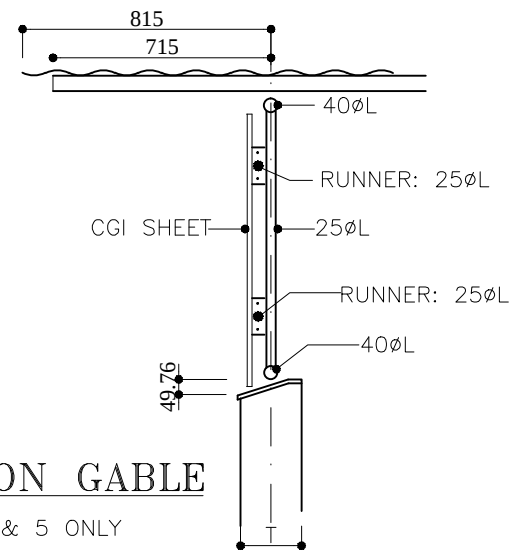


DETAIL ON GABLE
ALONG AXIS 1 & 5 ONLY
SCALE=1:25

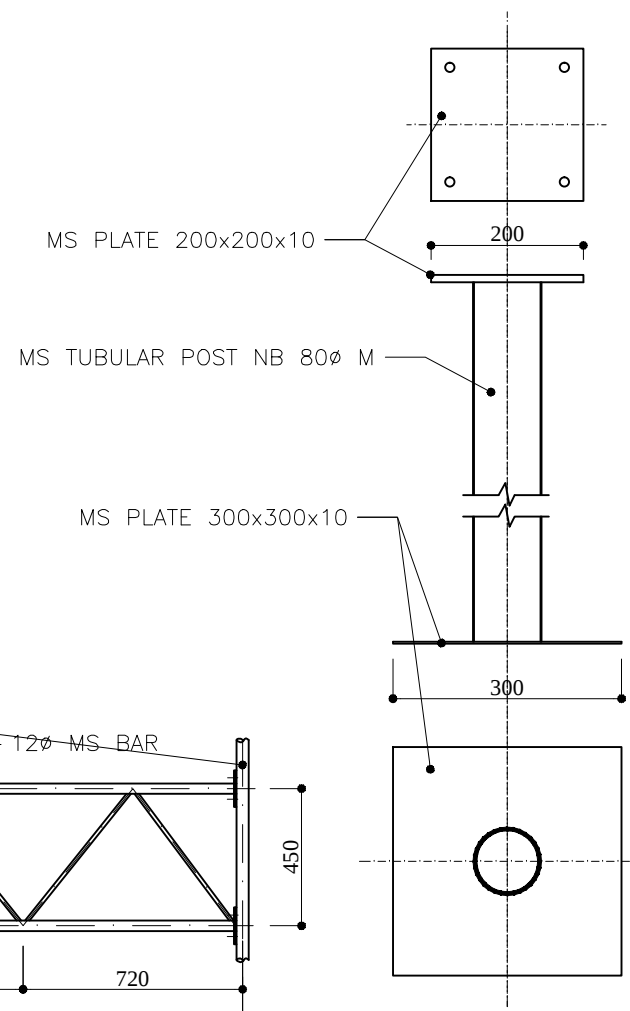


DETAIL OF POST
SCALE=1:10

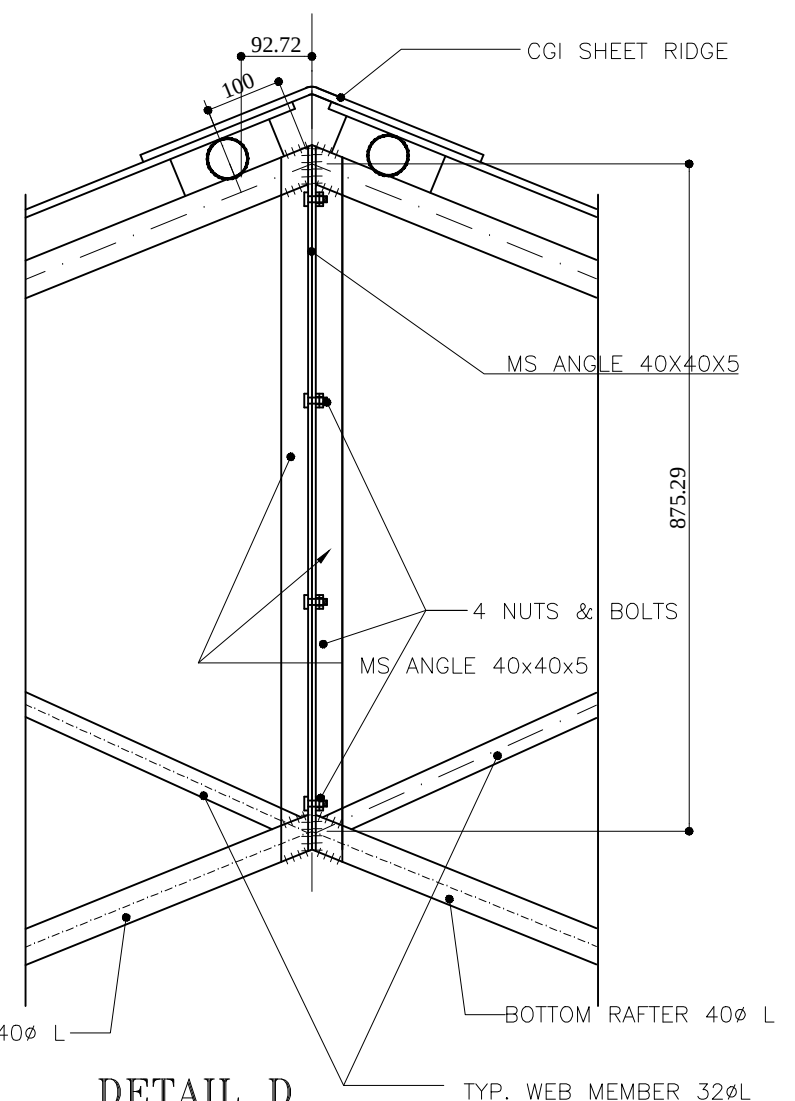



DETAIL D
SCALE=1:10

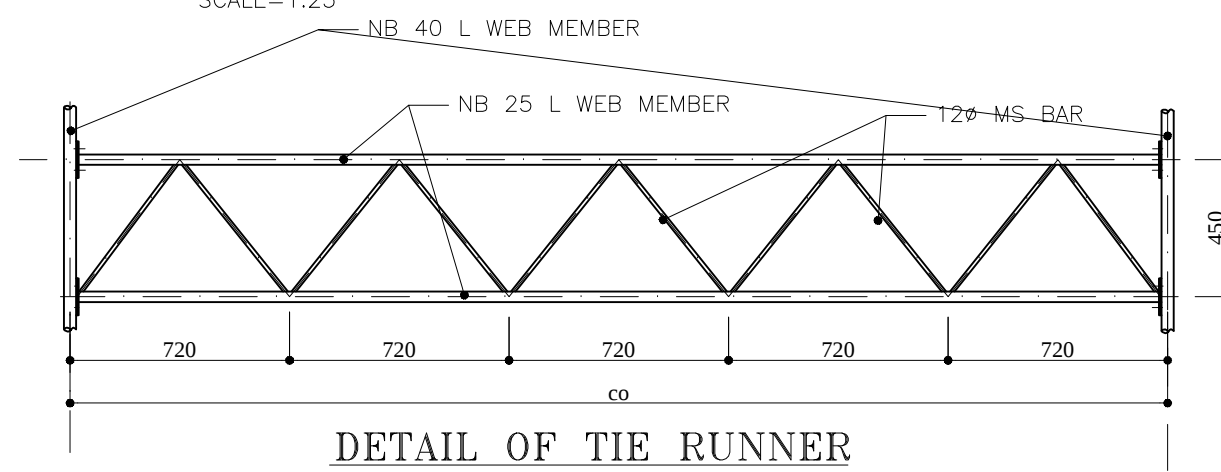

DETAIL OF TIE RUNNER
SCALE=1:25

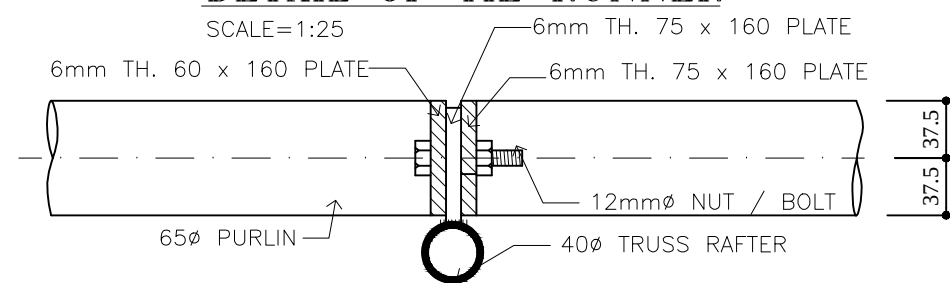


PURLIN JOINT DETAILS
SCALE=1:5

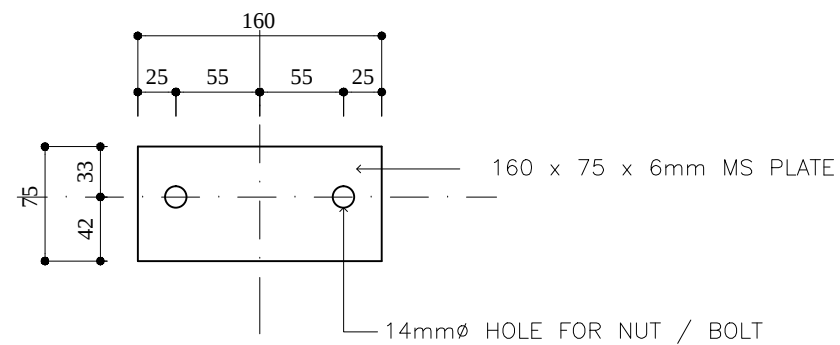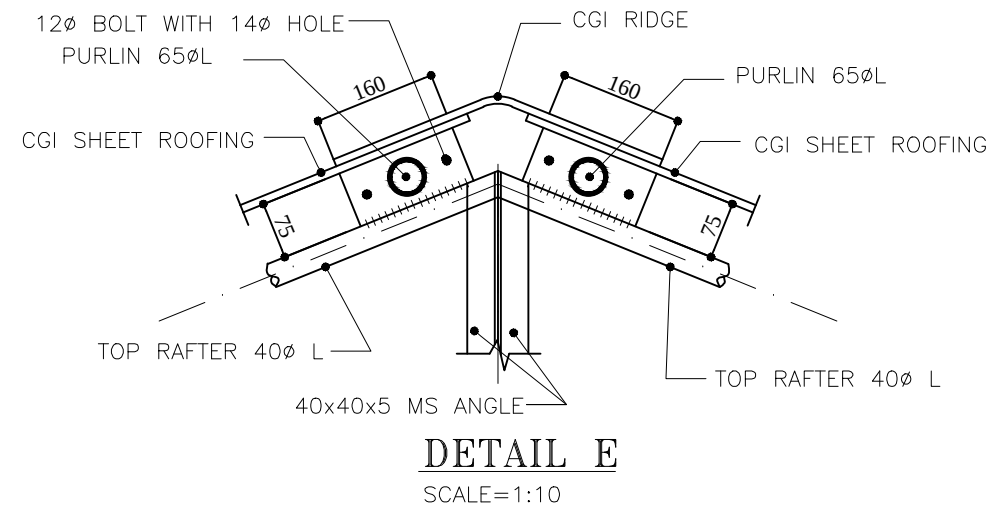


**160 x 75 x 6mm
MS PURLIN PLATE ON RAFTER**

SCALE=1:5

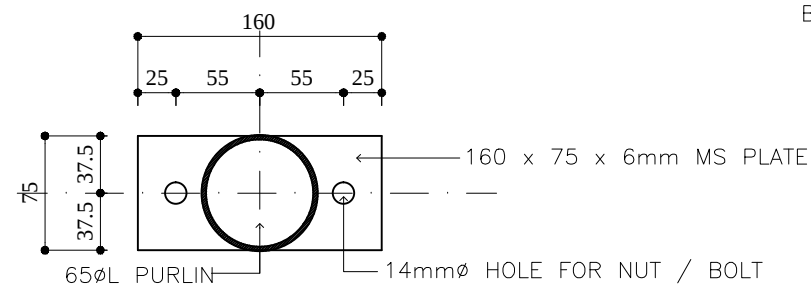


**160 x 75 x 6mm
MS PURLIN PLATES AT EDGES OF PURLINS**

SCALE=1:5

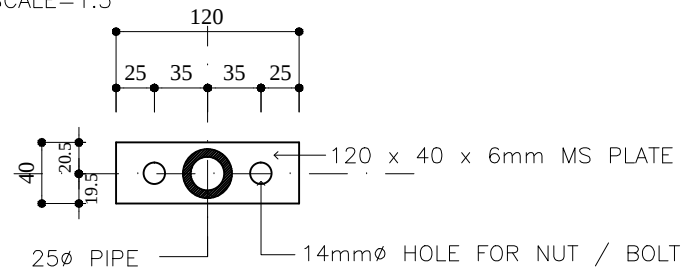


**120 x 40 x 6mm
MS PLATES AT EDGES OF 25Ø PIPES**

SCALE=1:5

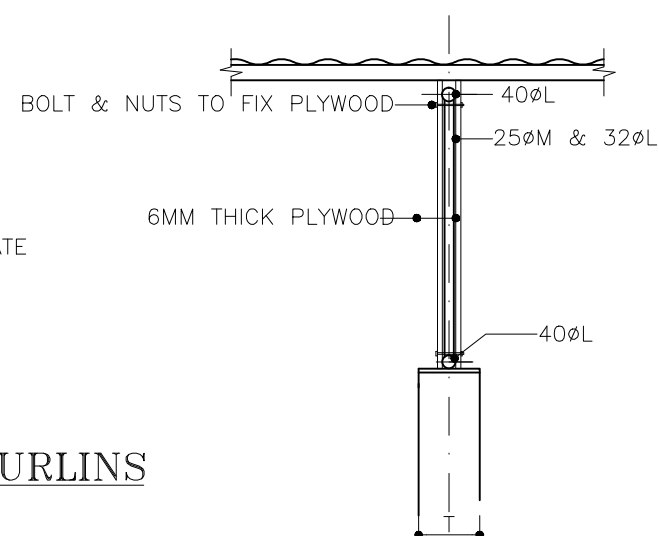


DETAIL ON MID GABLE

ALONG AXIS 4 ONLY
SCALE=1:25

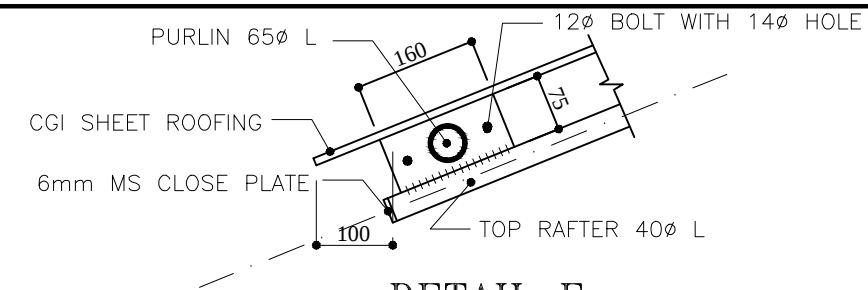


DETAIL F

SCALE=1:10

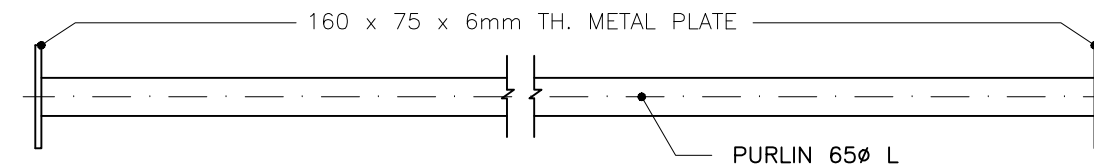


MIDDLE PURLIN DETAIL

SCALE 1:10

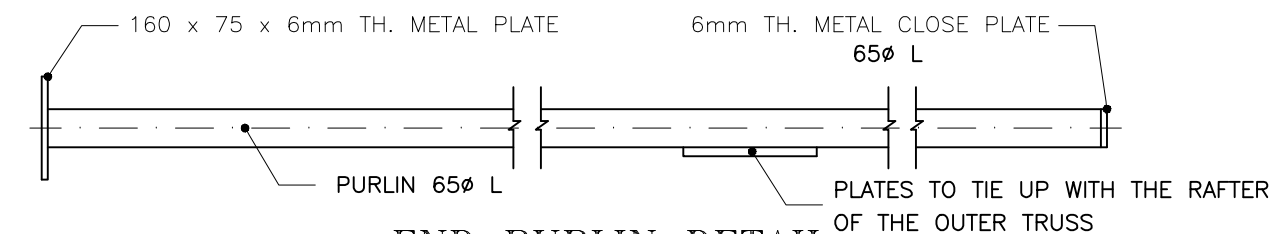

END PURLIN DETAIL

SCALE 1:10

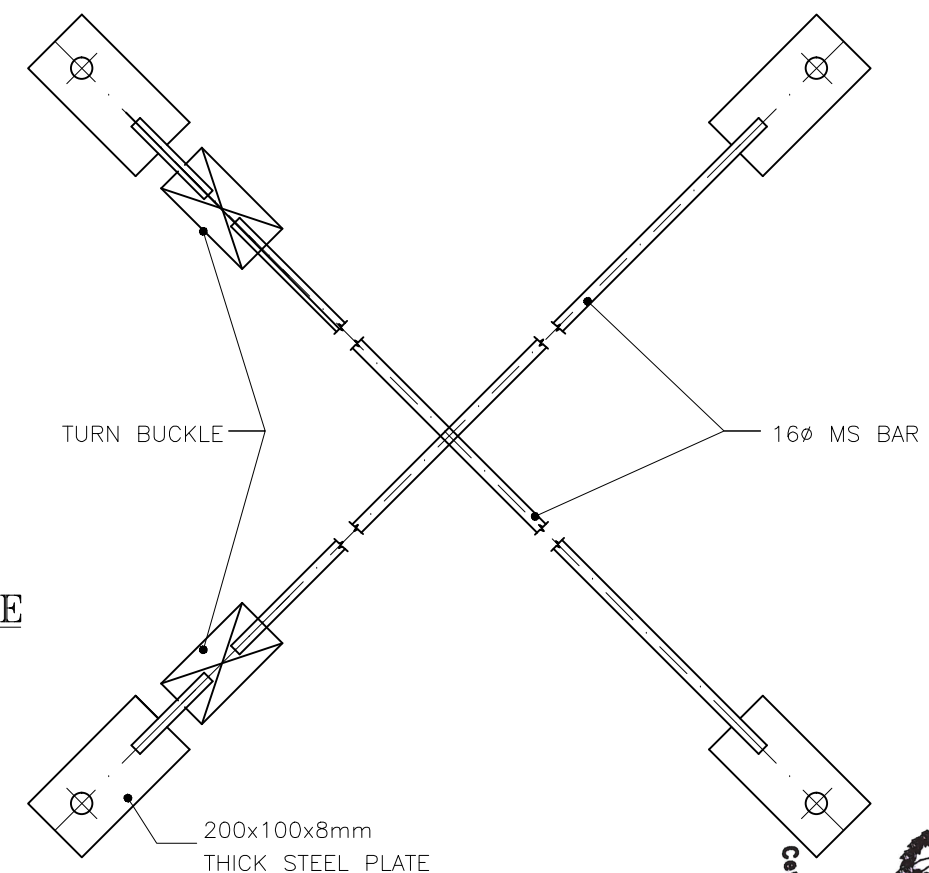

BRACE INTERSECTION DETAIL

SCALE 1:10