



Government of Nepal
National Reconstruction Authority
Central Level Project Implementation Unit (EDU)
Gyaneshwor, Kathmandu


1 Storey 3 Classrooms (STONE)
Revised (FEB 2020)



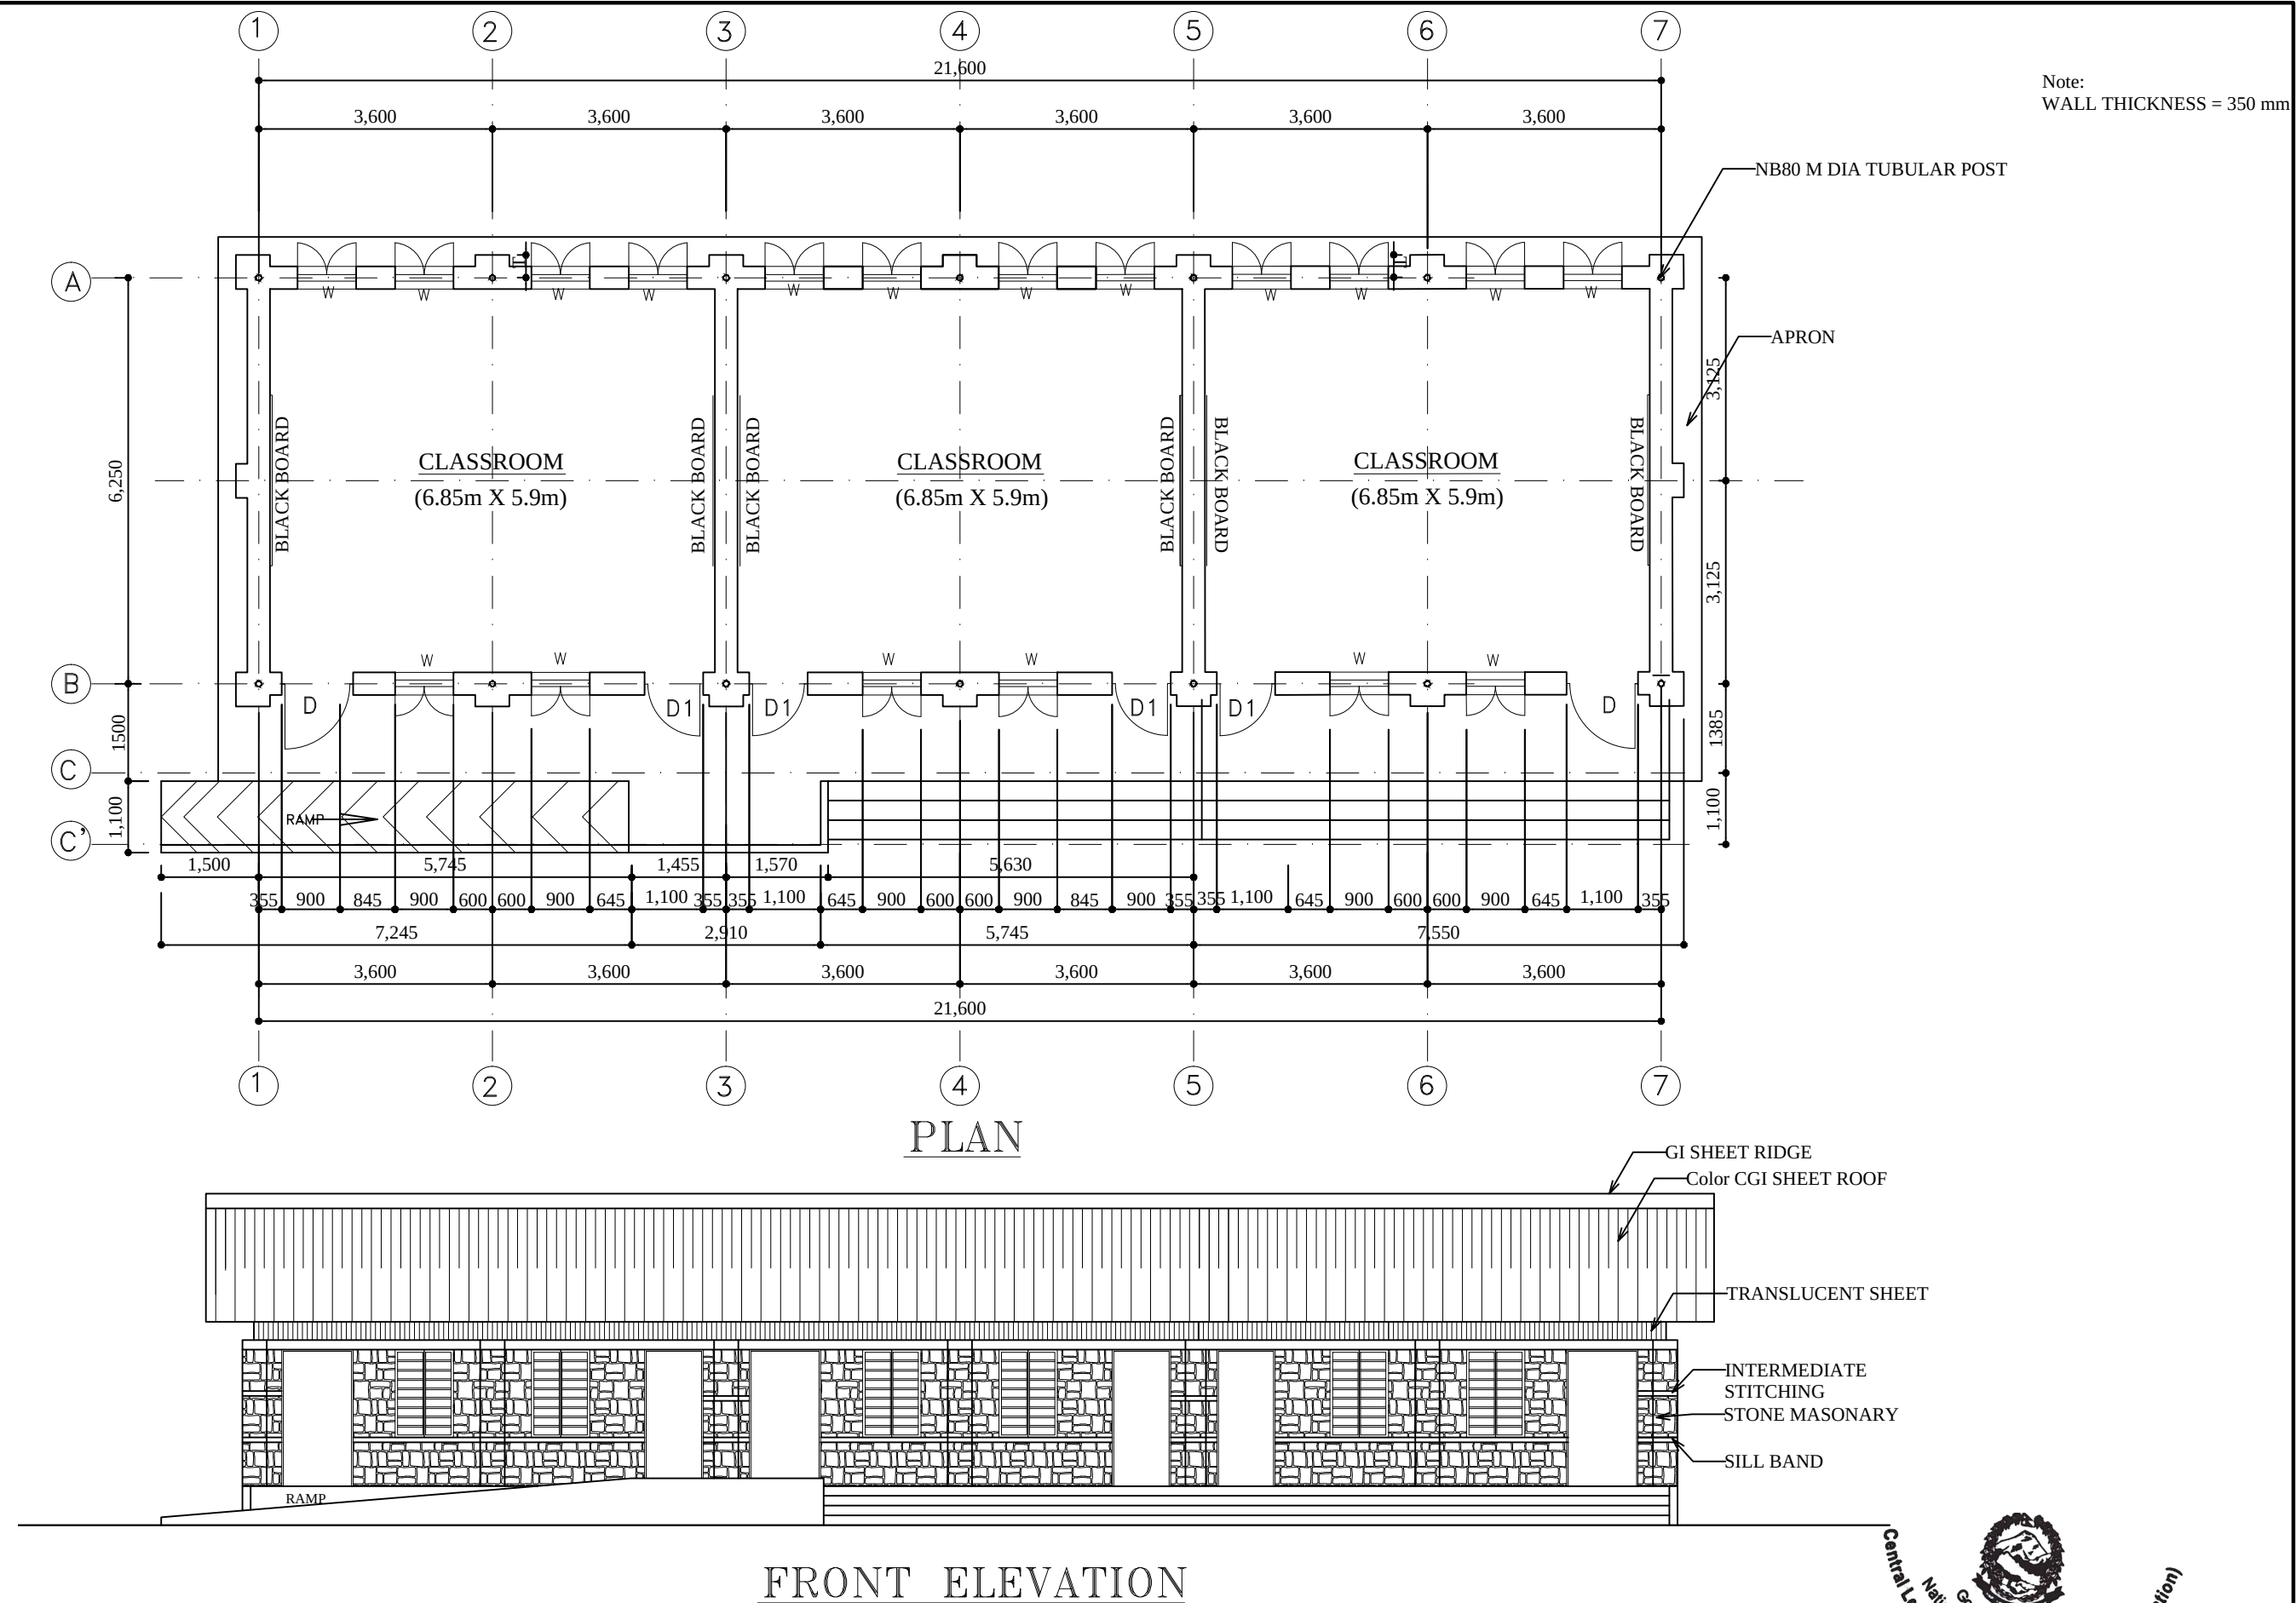


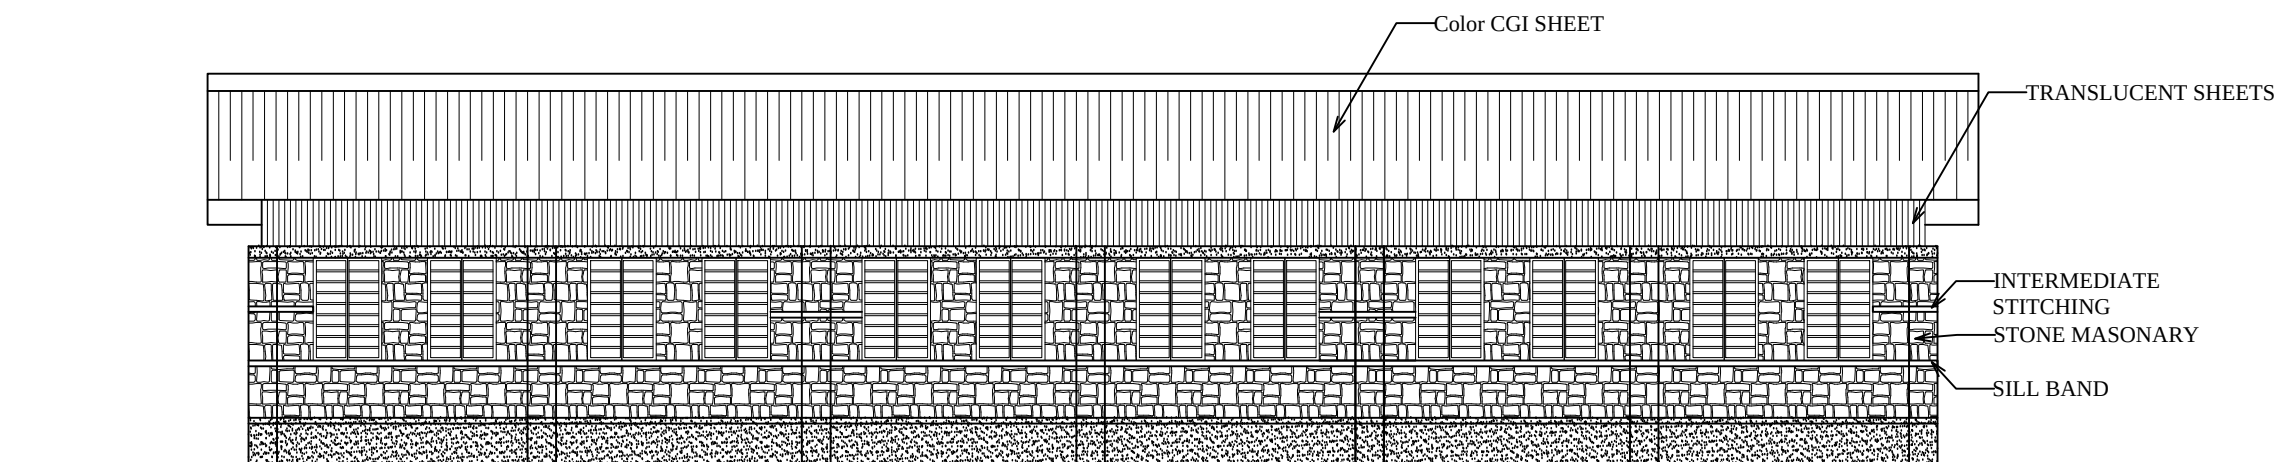

BACK ELEVATION

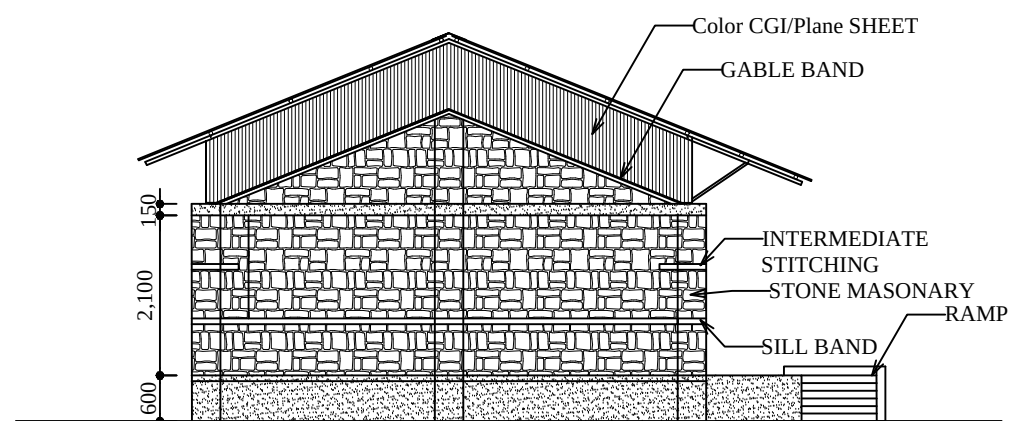


SIDE ELEVATION


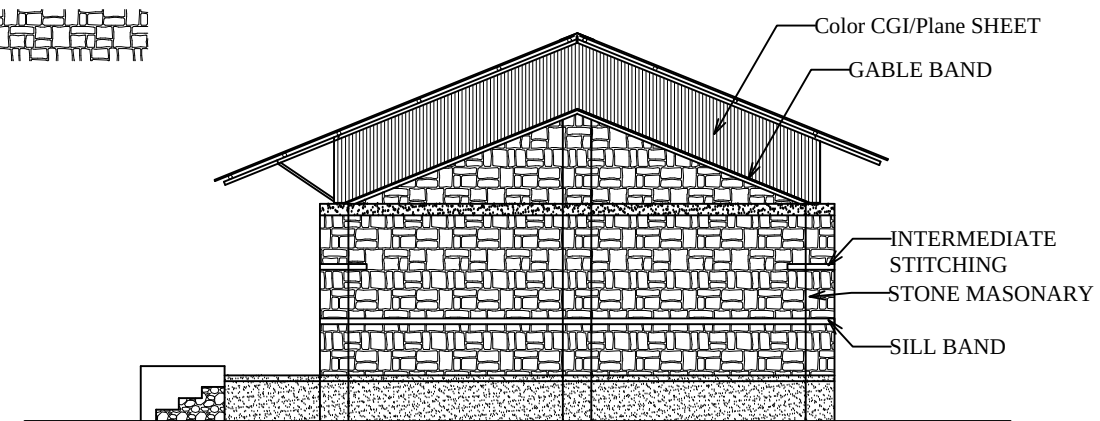



SIDE ELEVATION



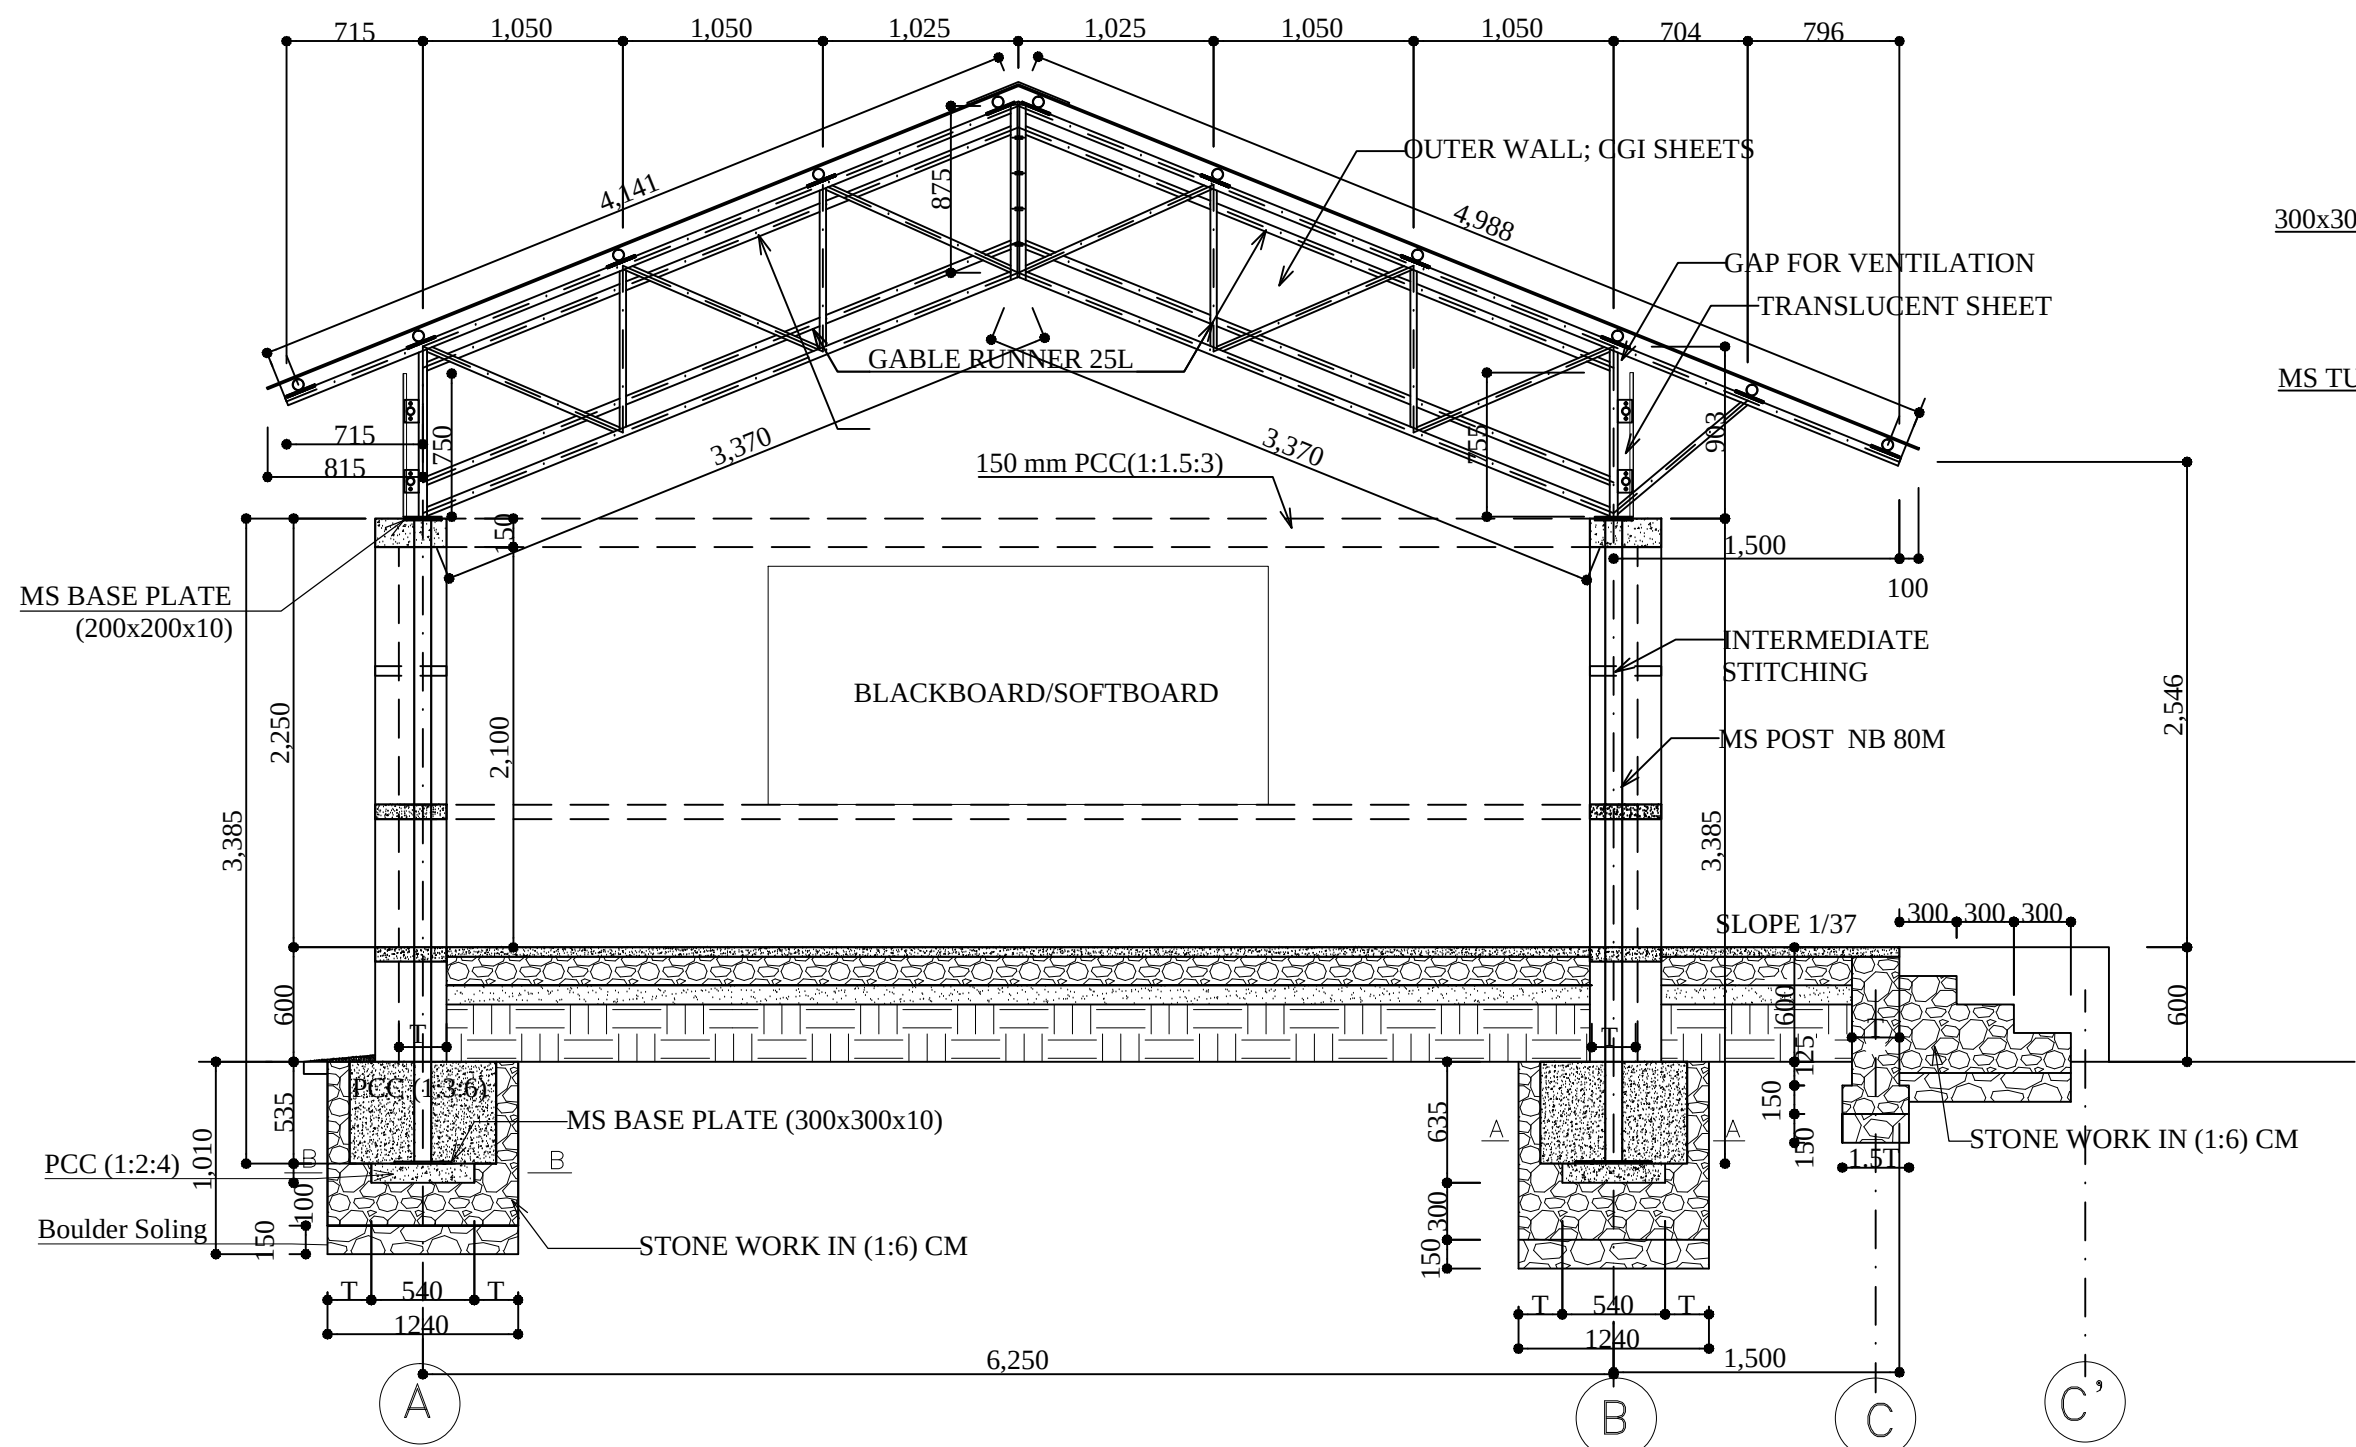


SECTION AT GRID 1-1, 3-3, 5-5, 7-7

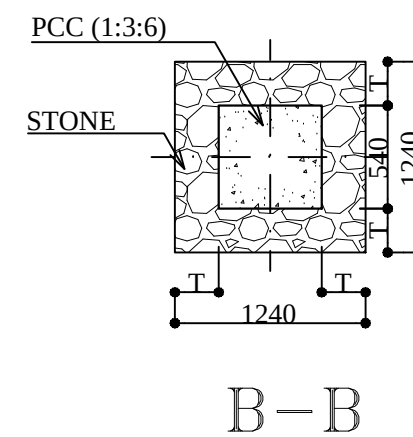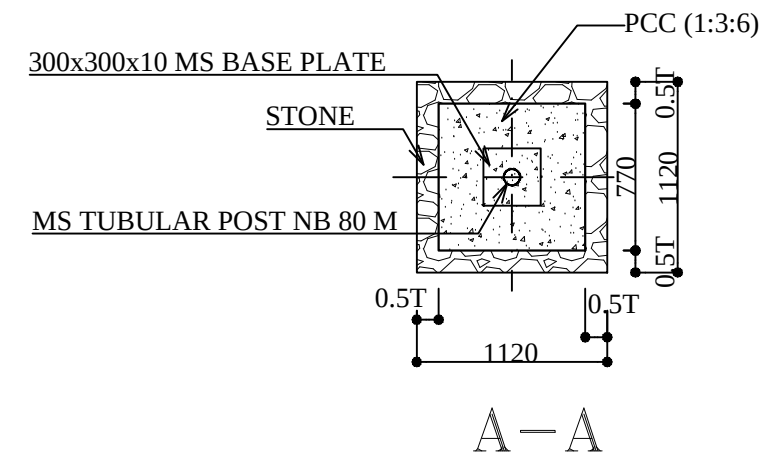

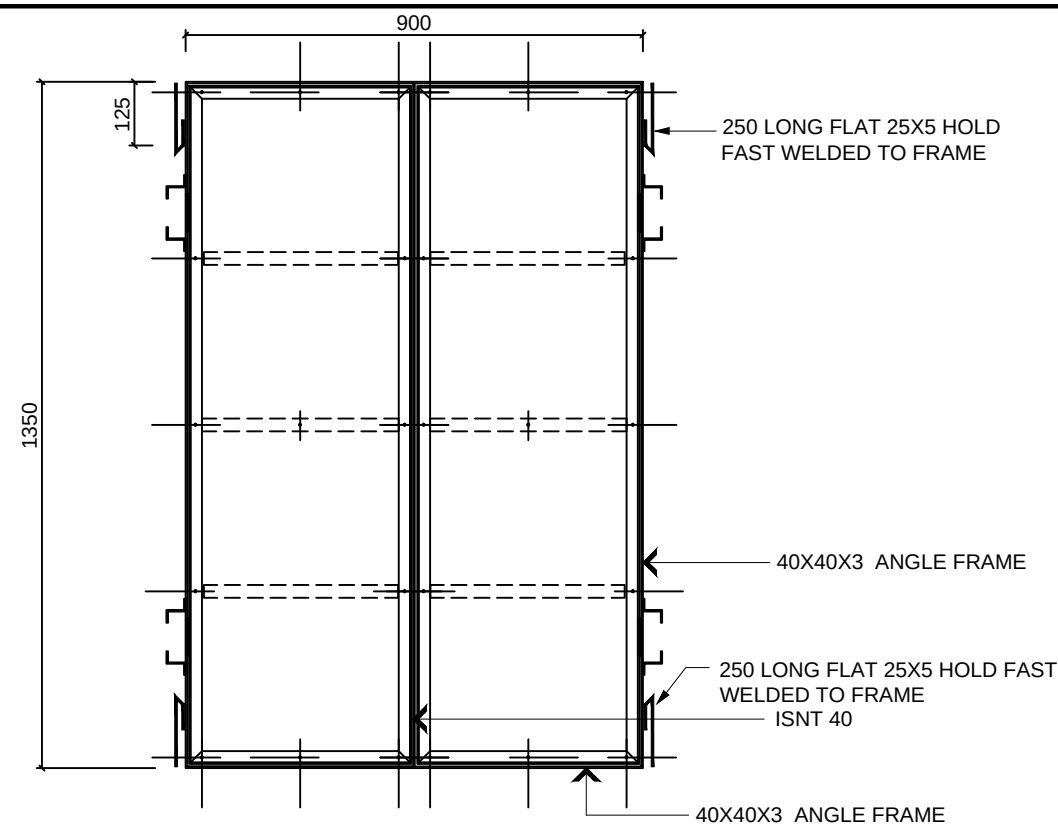


(FRAME ELEVATION LOOKING FROM OUTSIDE)


WINDOW (W)

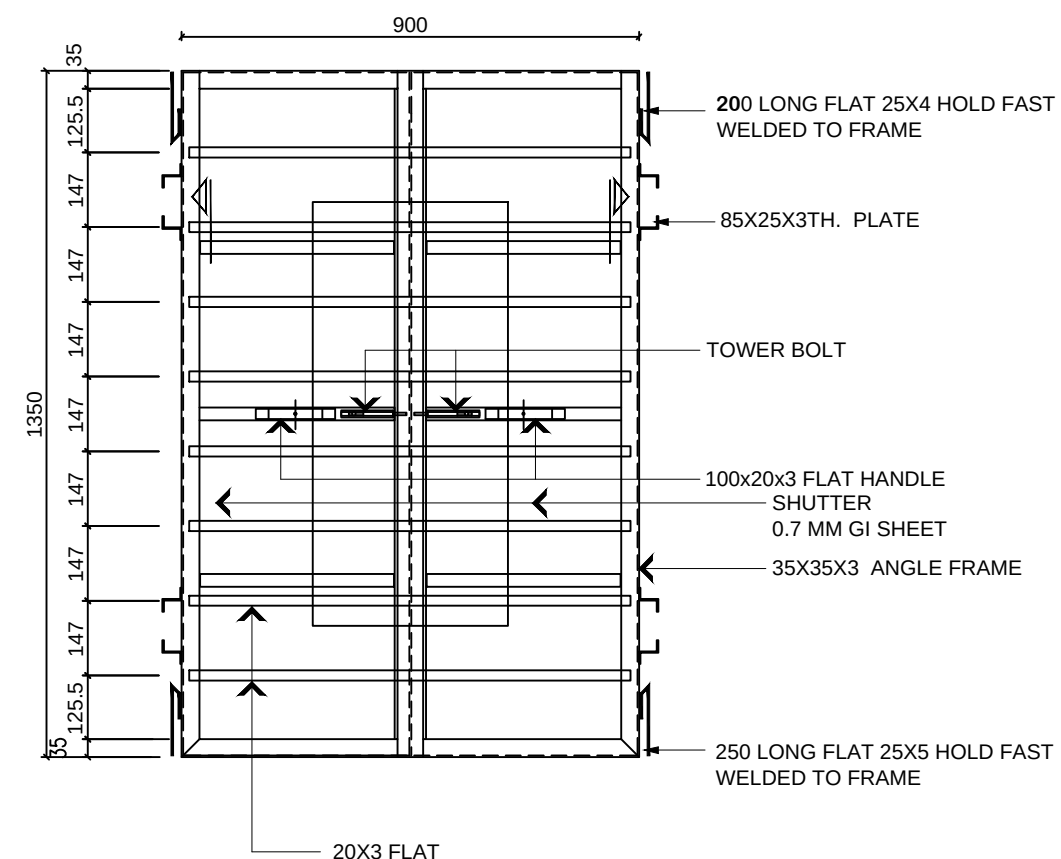


(FRAME ELEVATION LOOKING FROM INSIDE)

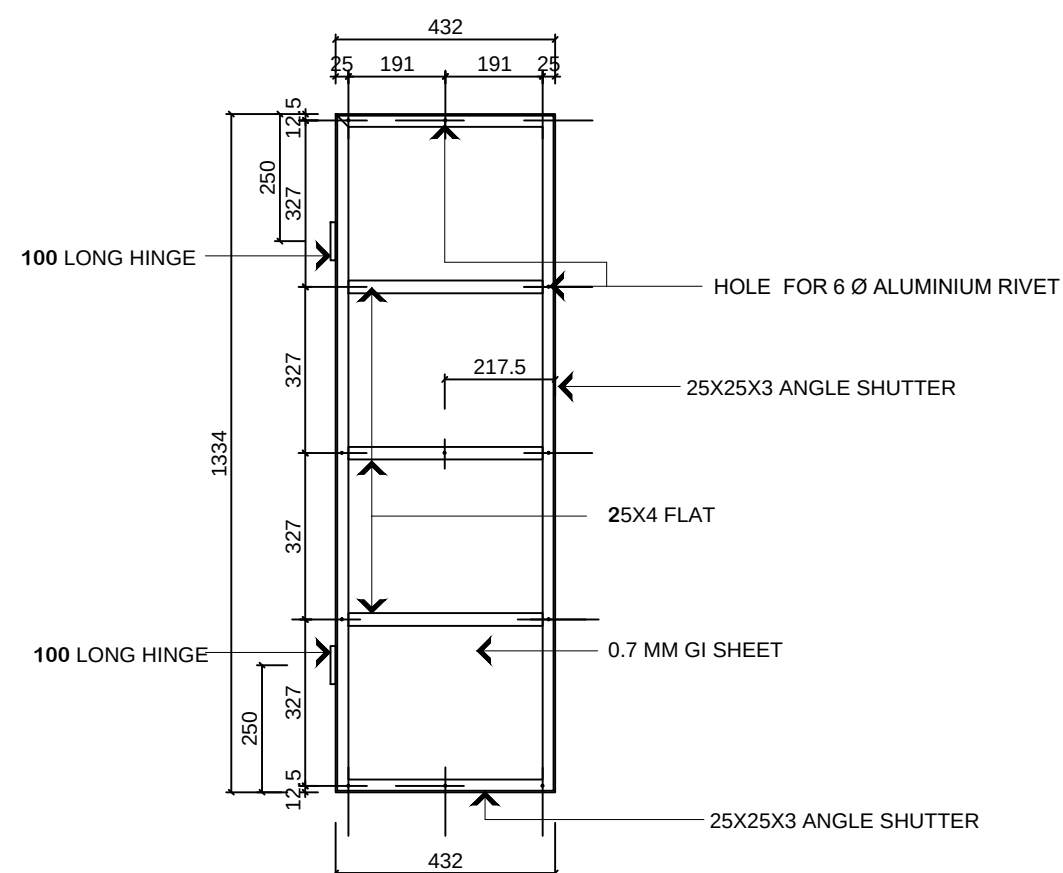


BACK VIEW OF WINDOW SHUTTER

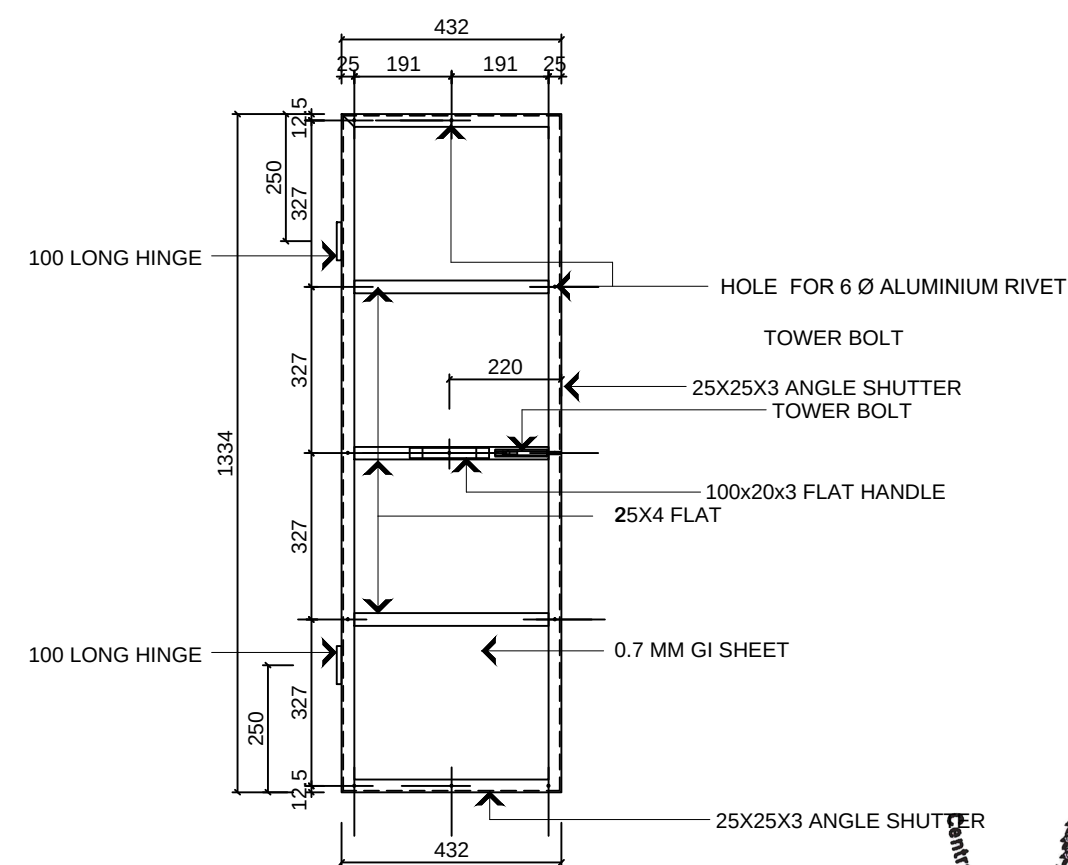

INSIDE VIEW OF WINDOW SHUTTER

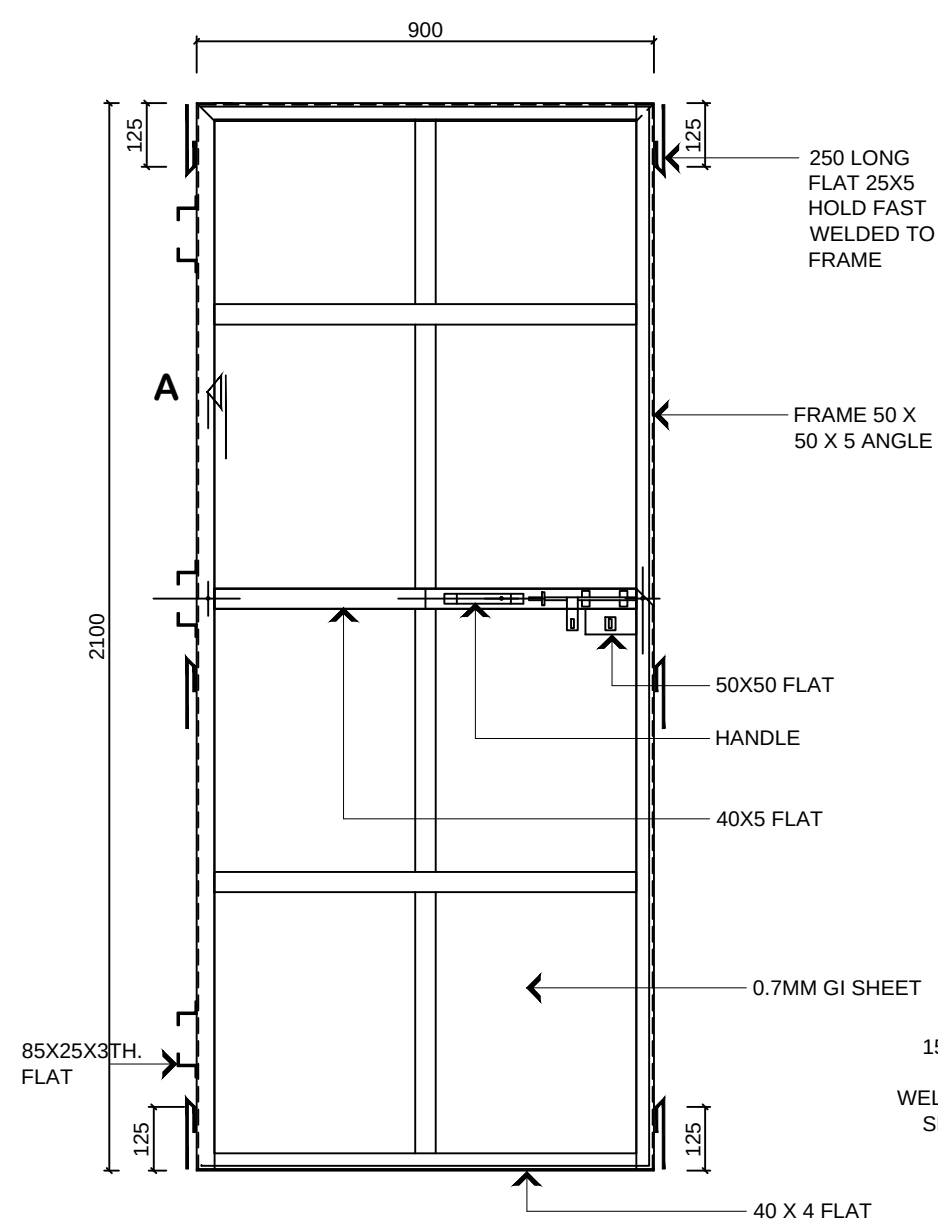


(FRAME ELEVATION LOOKING FROM
OUTSIDE)

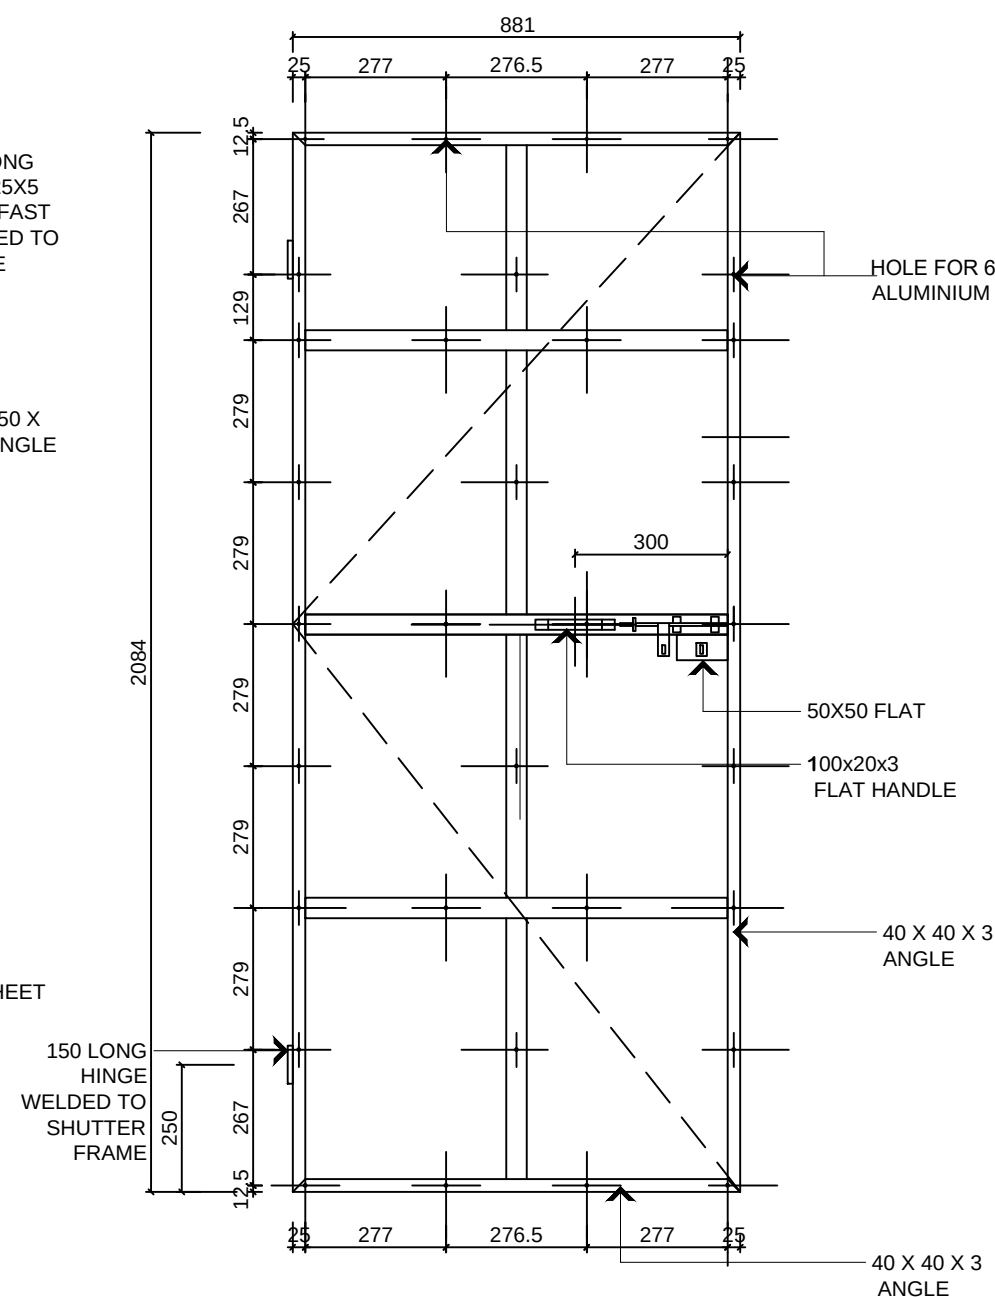


(LOOKING FROM OUTSIDE)
SHUTTER ELEVATION


DOOR (D1)

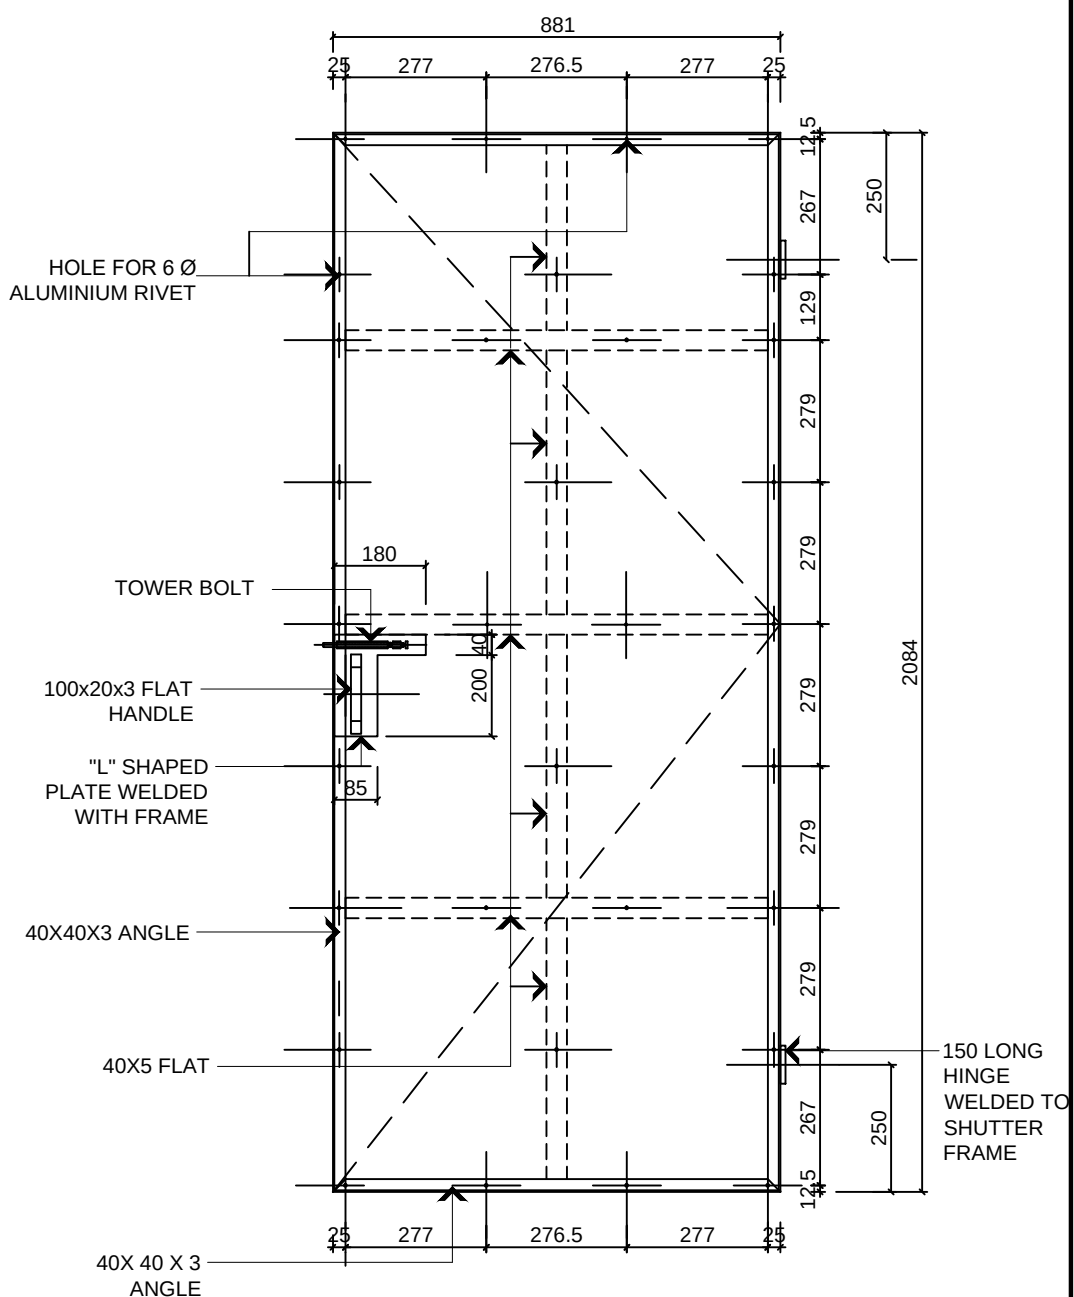


(LOOKING FROM INTSIDE)
SHUTTER ELEVATION

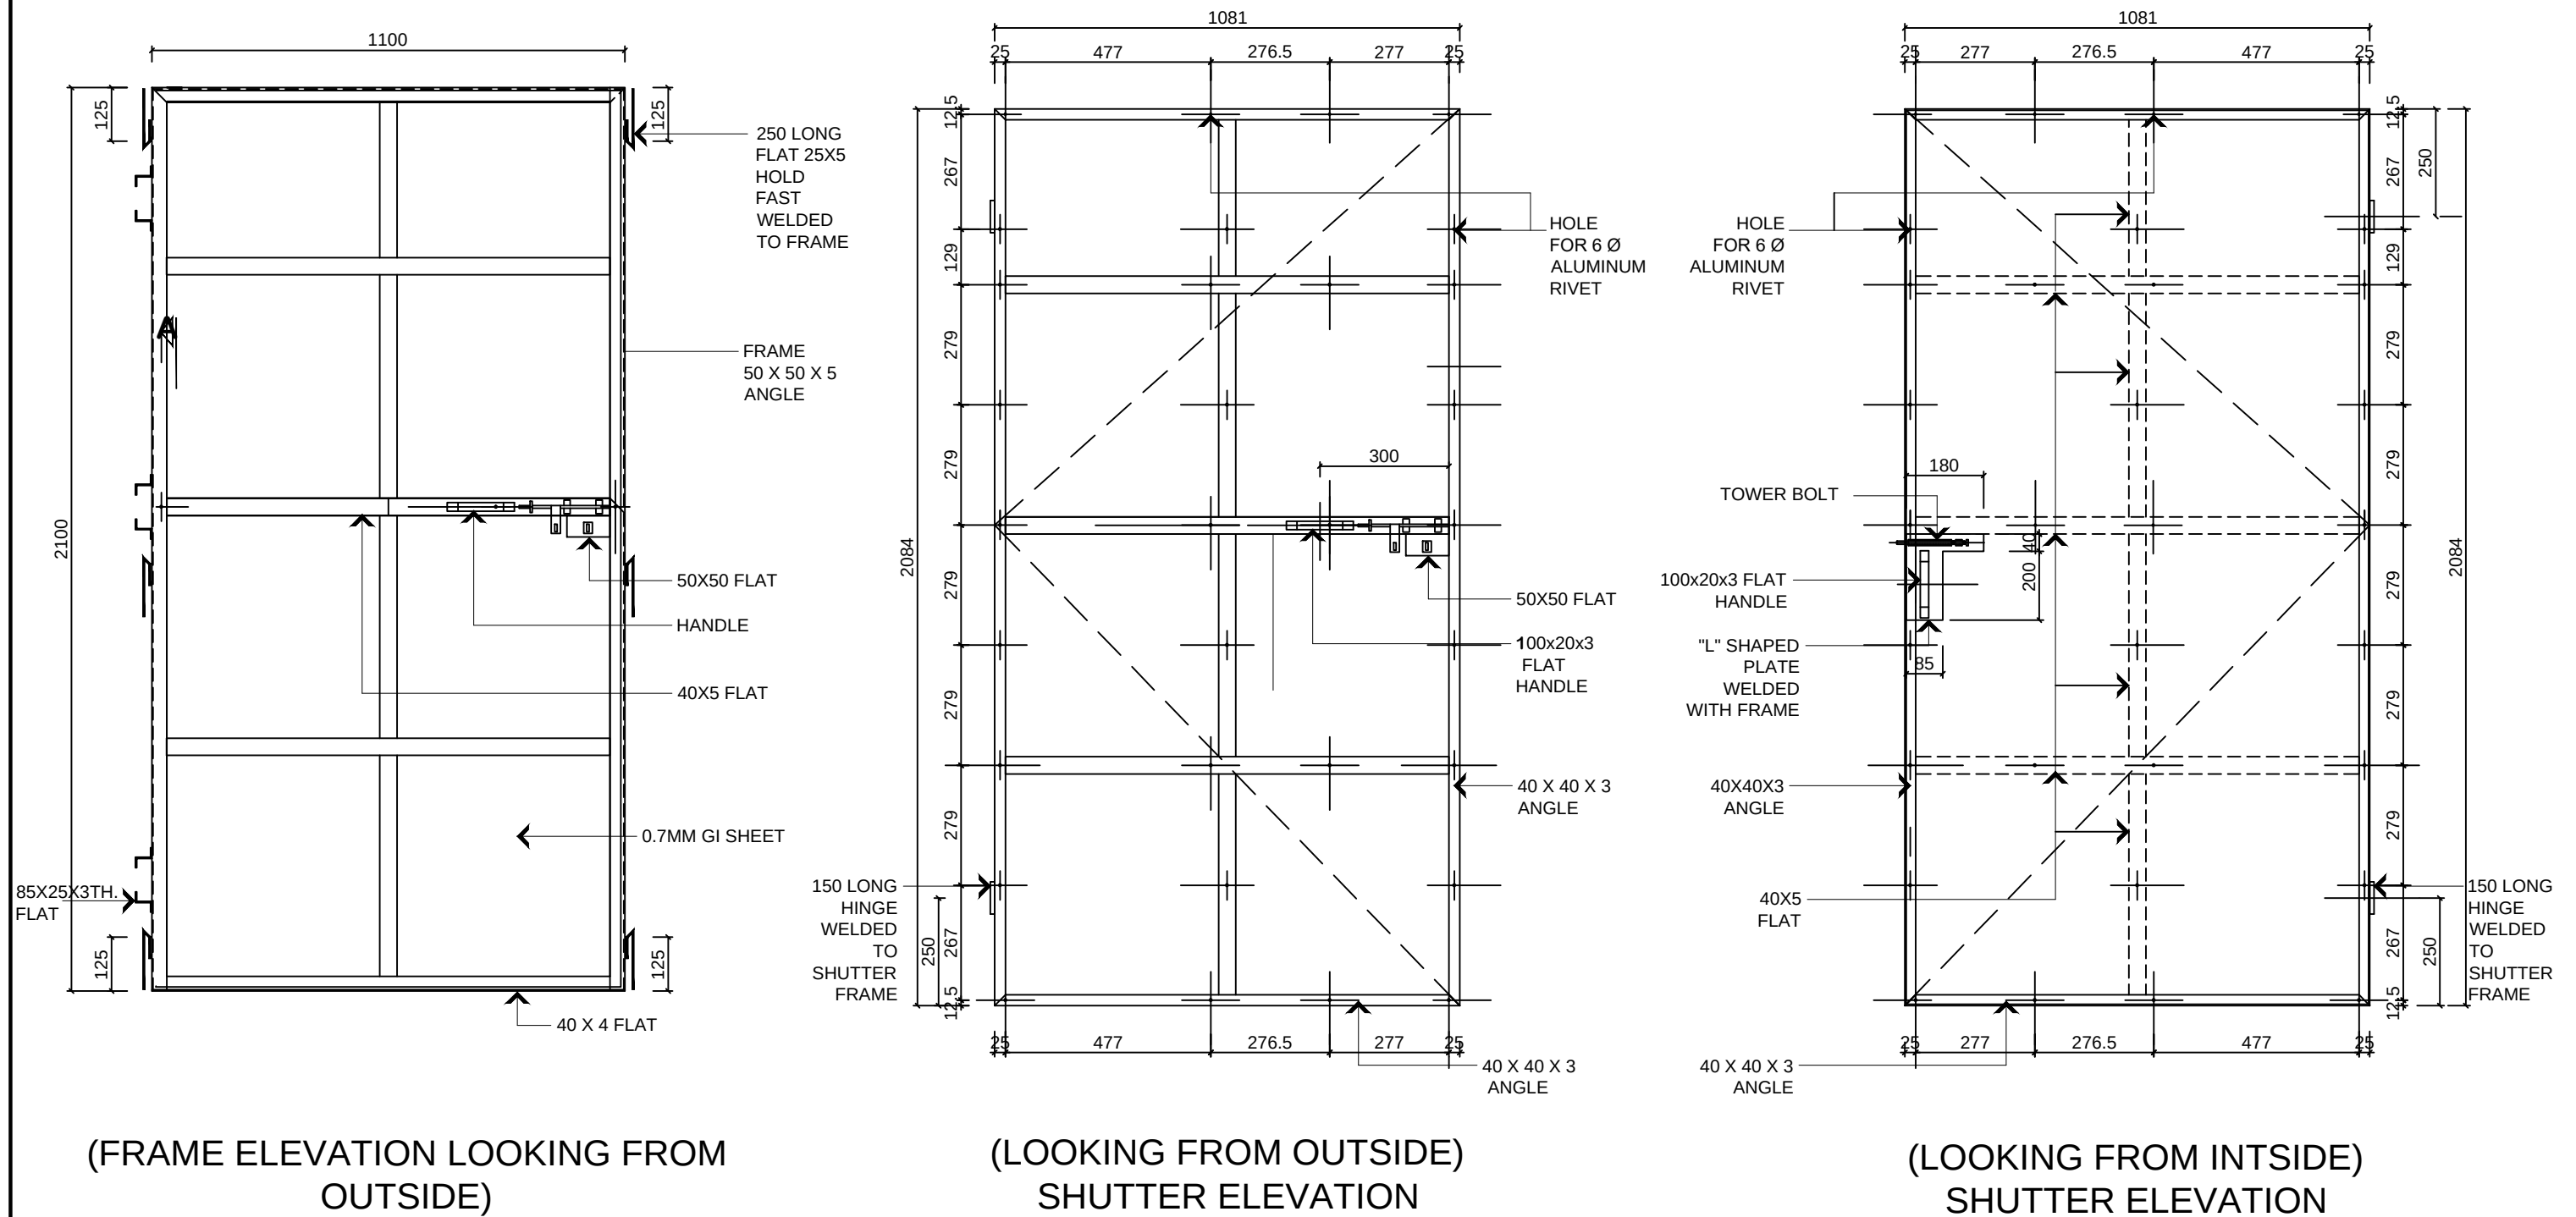


DOOR (D)

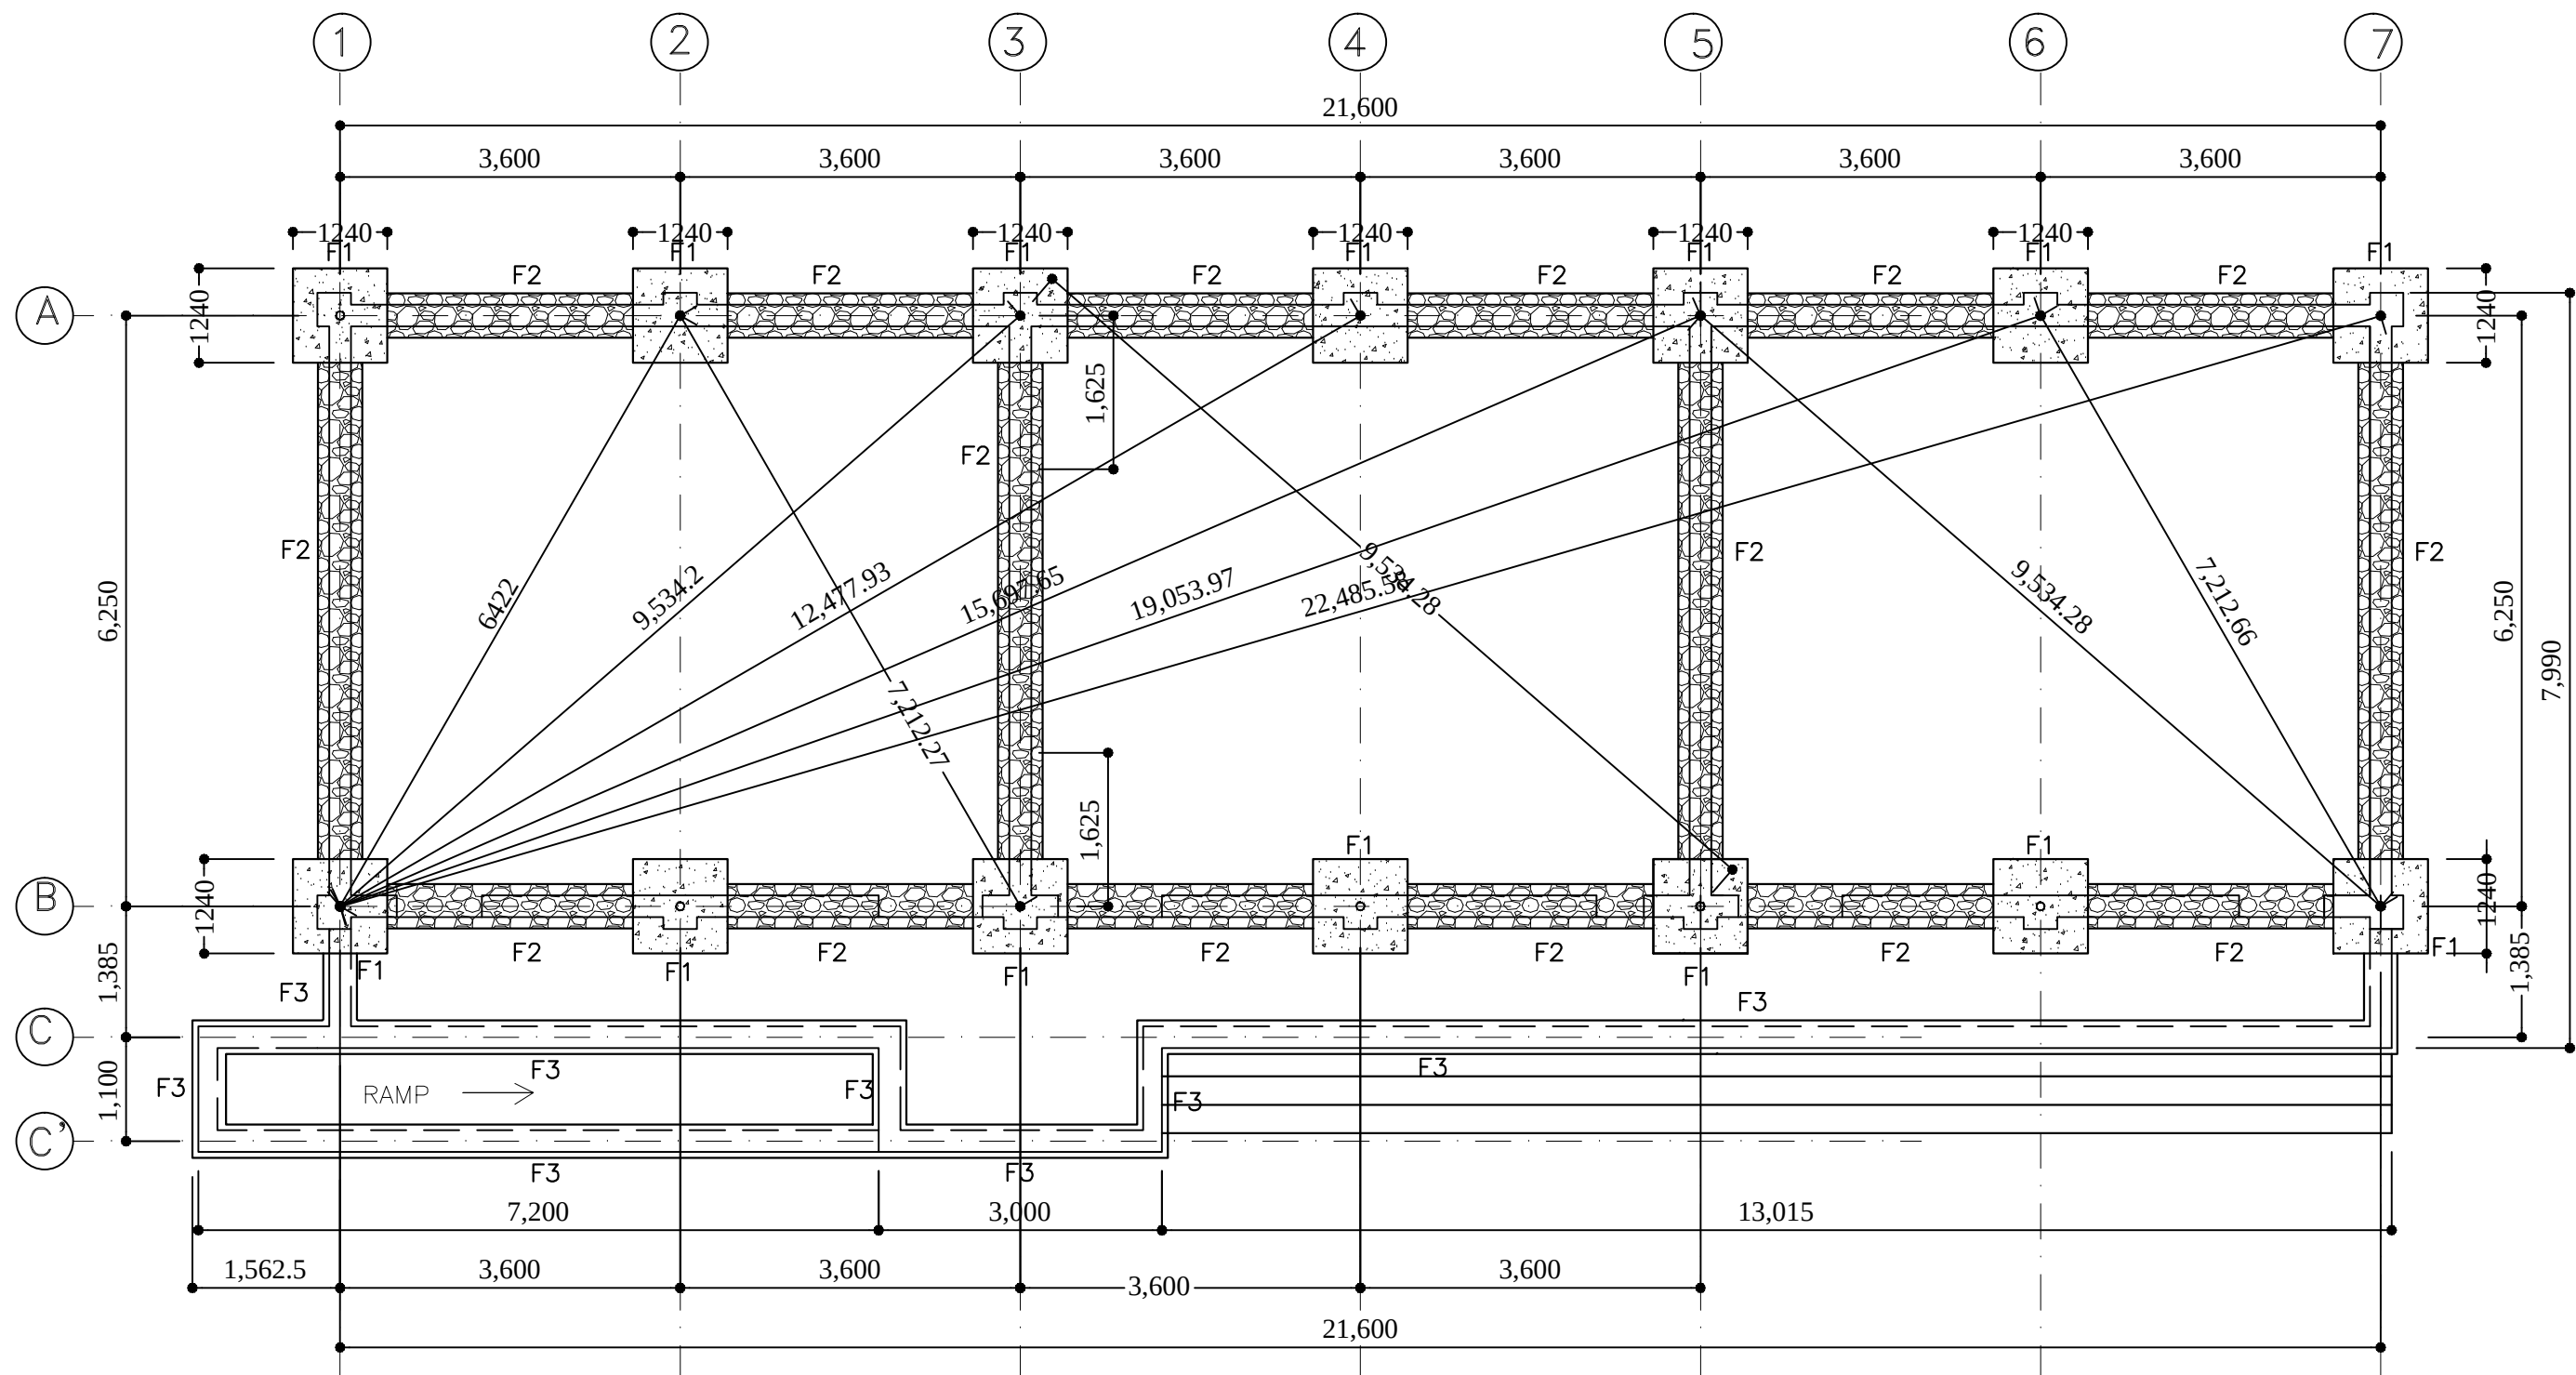


TRENCH PLAN

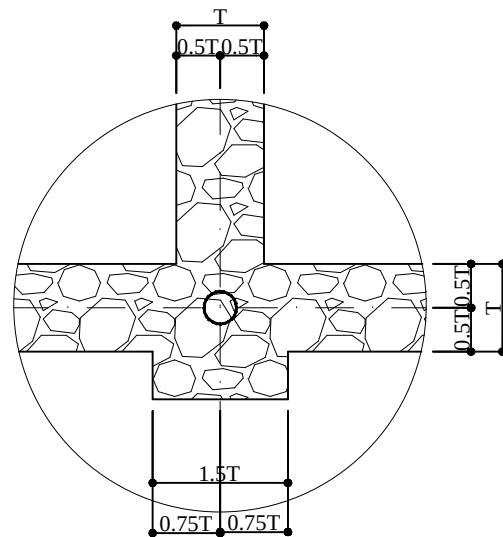

DETAIL AT BUTTRESS


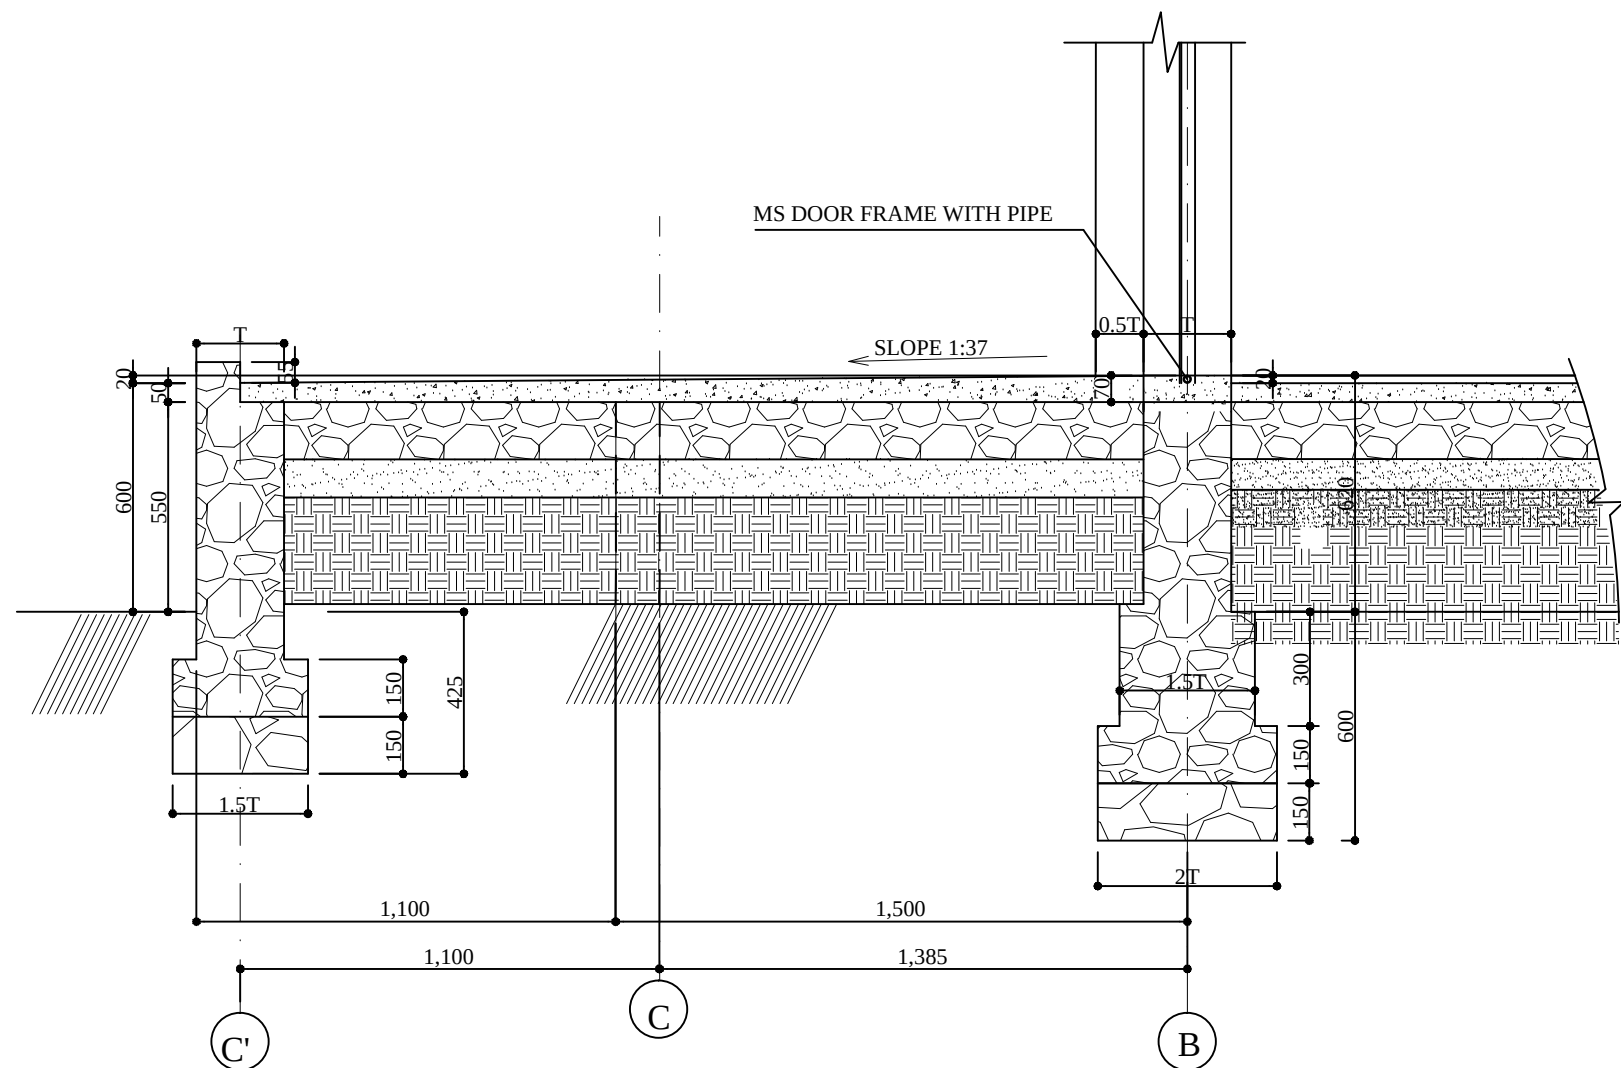


DETAIL OF VERANDAH

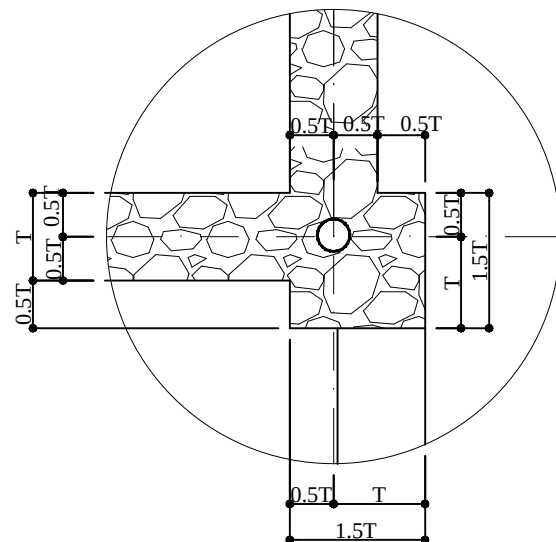



DETAIL OF FRONT CORNER BUTTRESS
WITH VERANDAH WALL

PLAN FOR DPC AND GABLE BAND

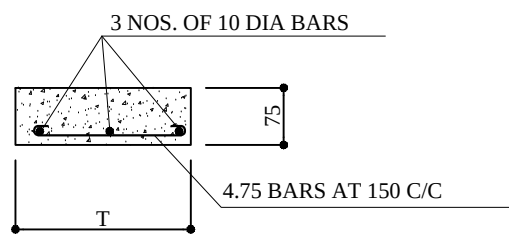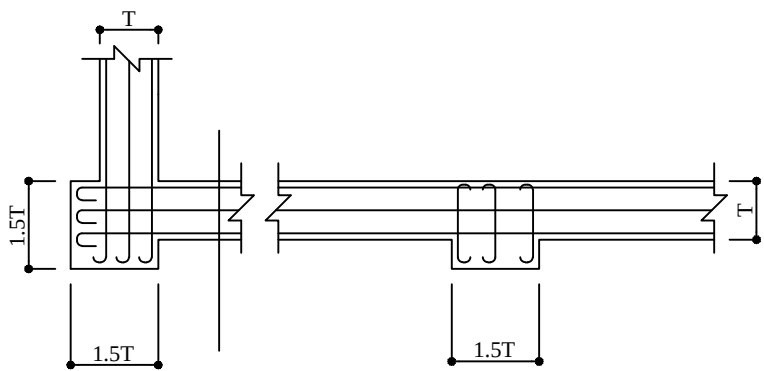



DPC AND GABLE BAND SECTION

PLAN FOR SILL AND LINTEL BAND

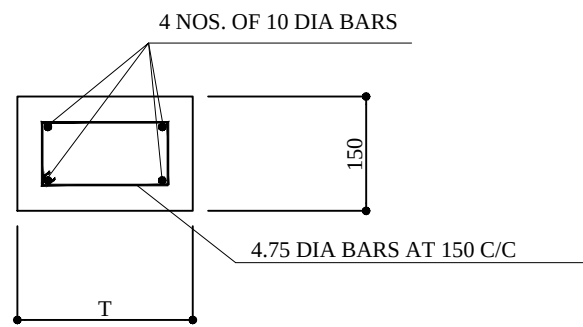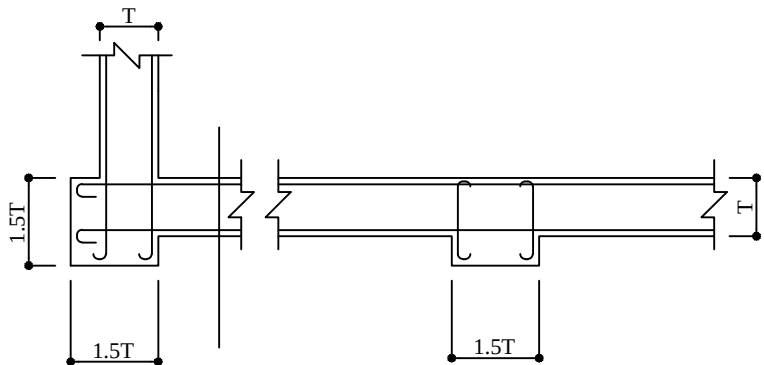


LINTEL BAND SECTION

STICHING BAND

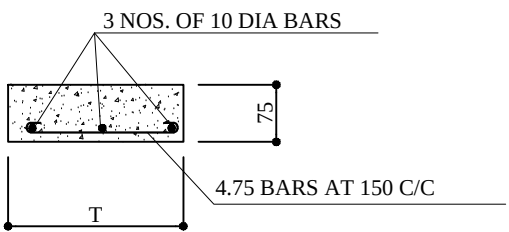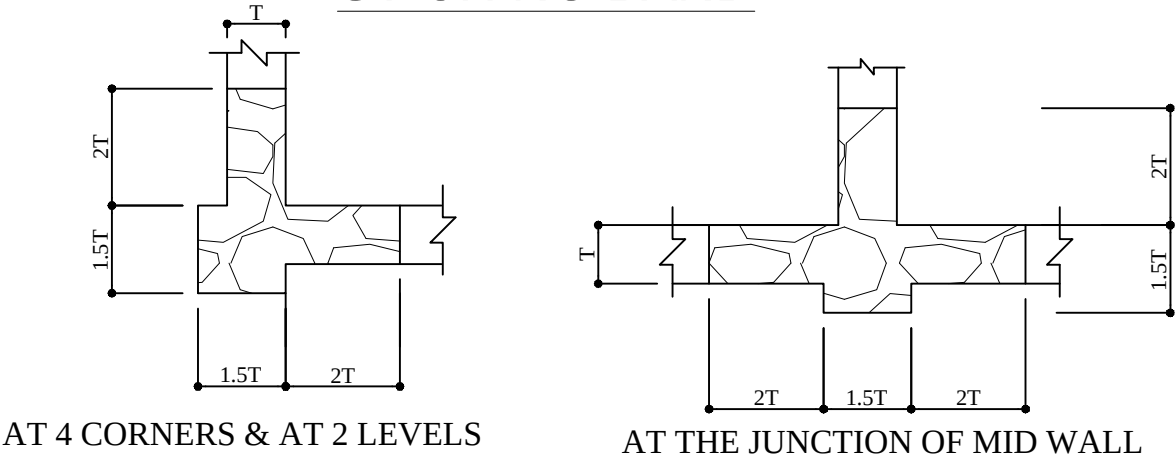

STITCHING AND SILL BAND SECTION

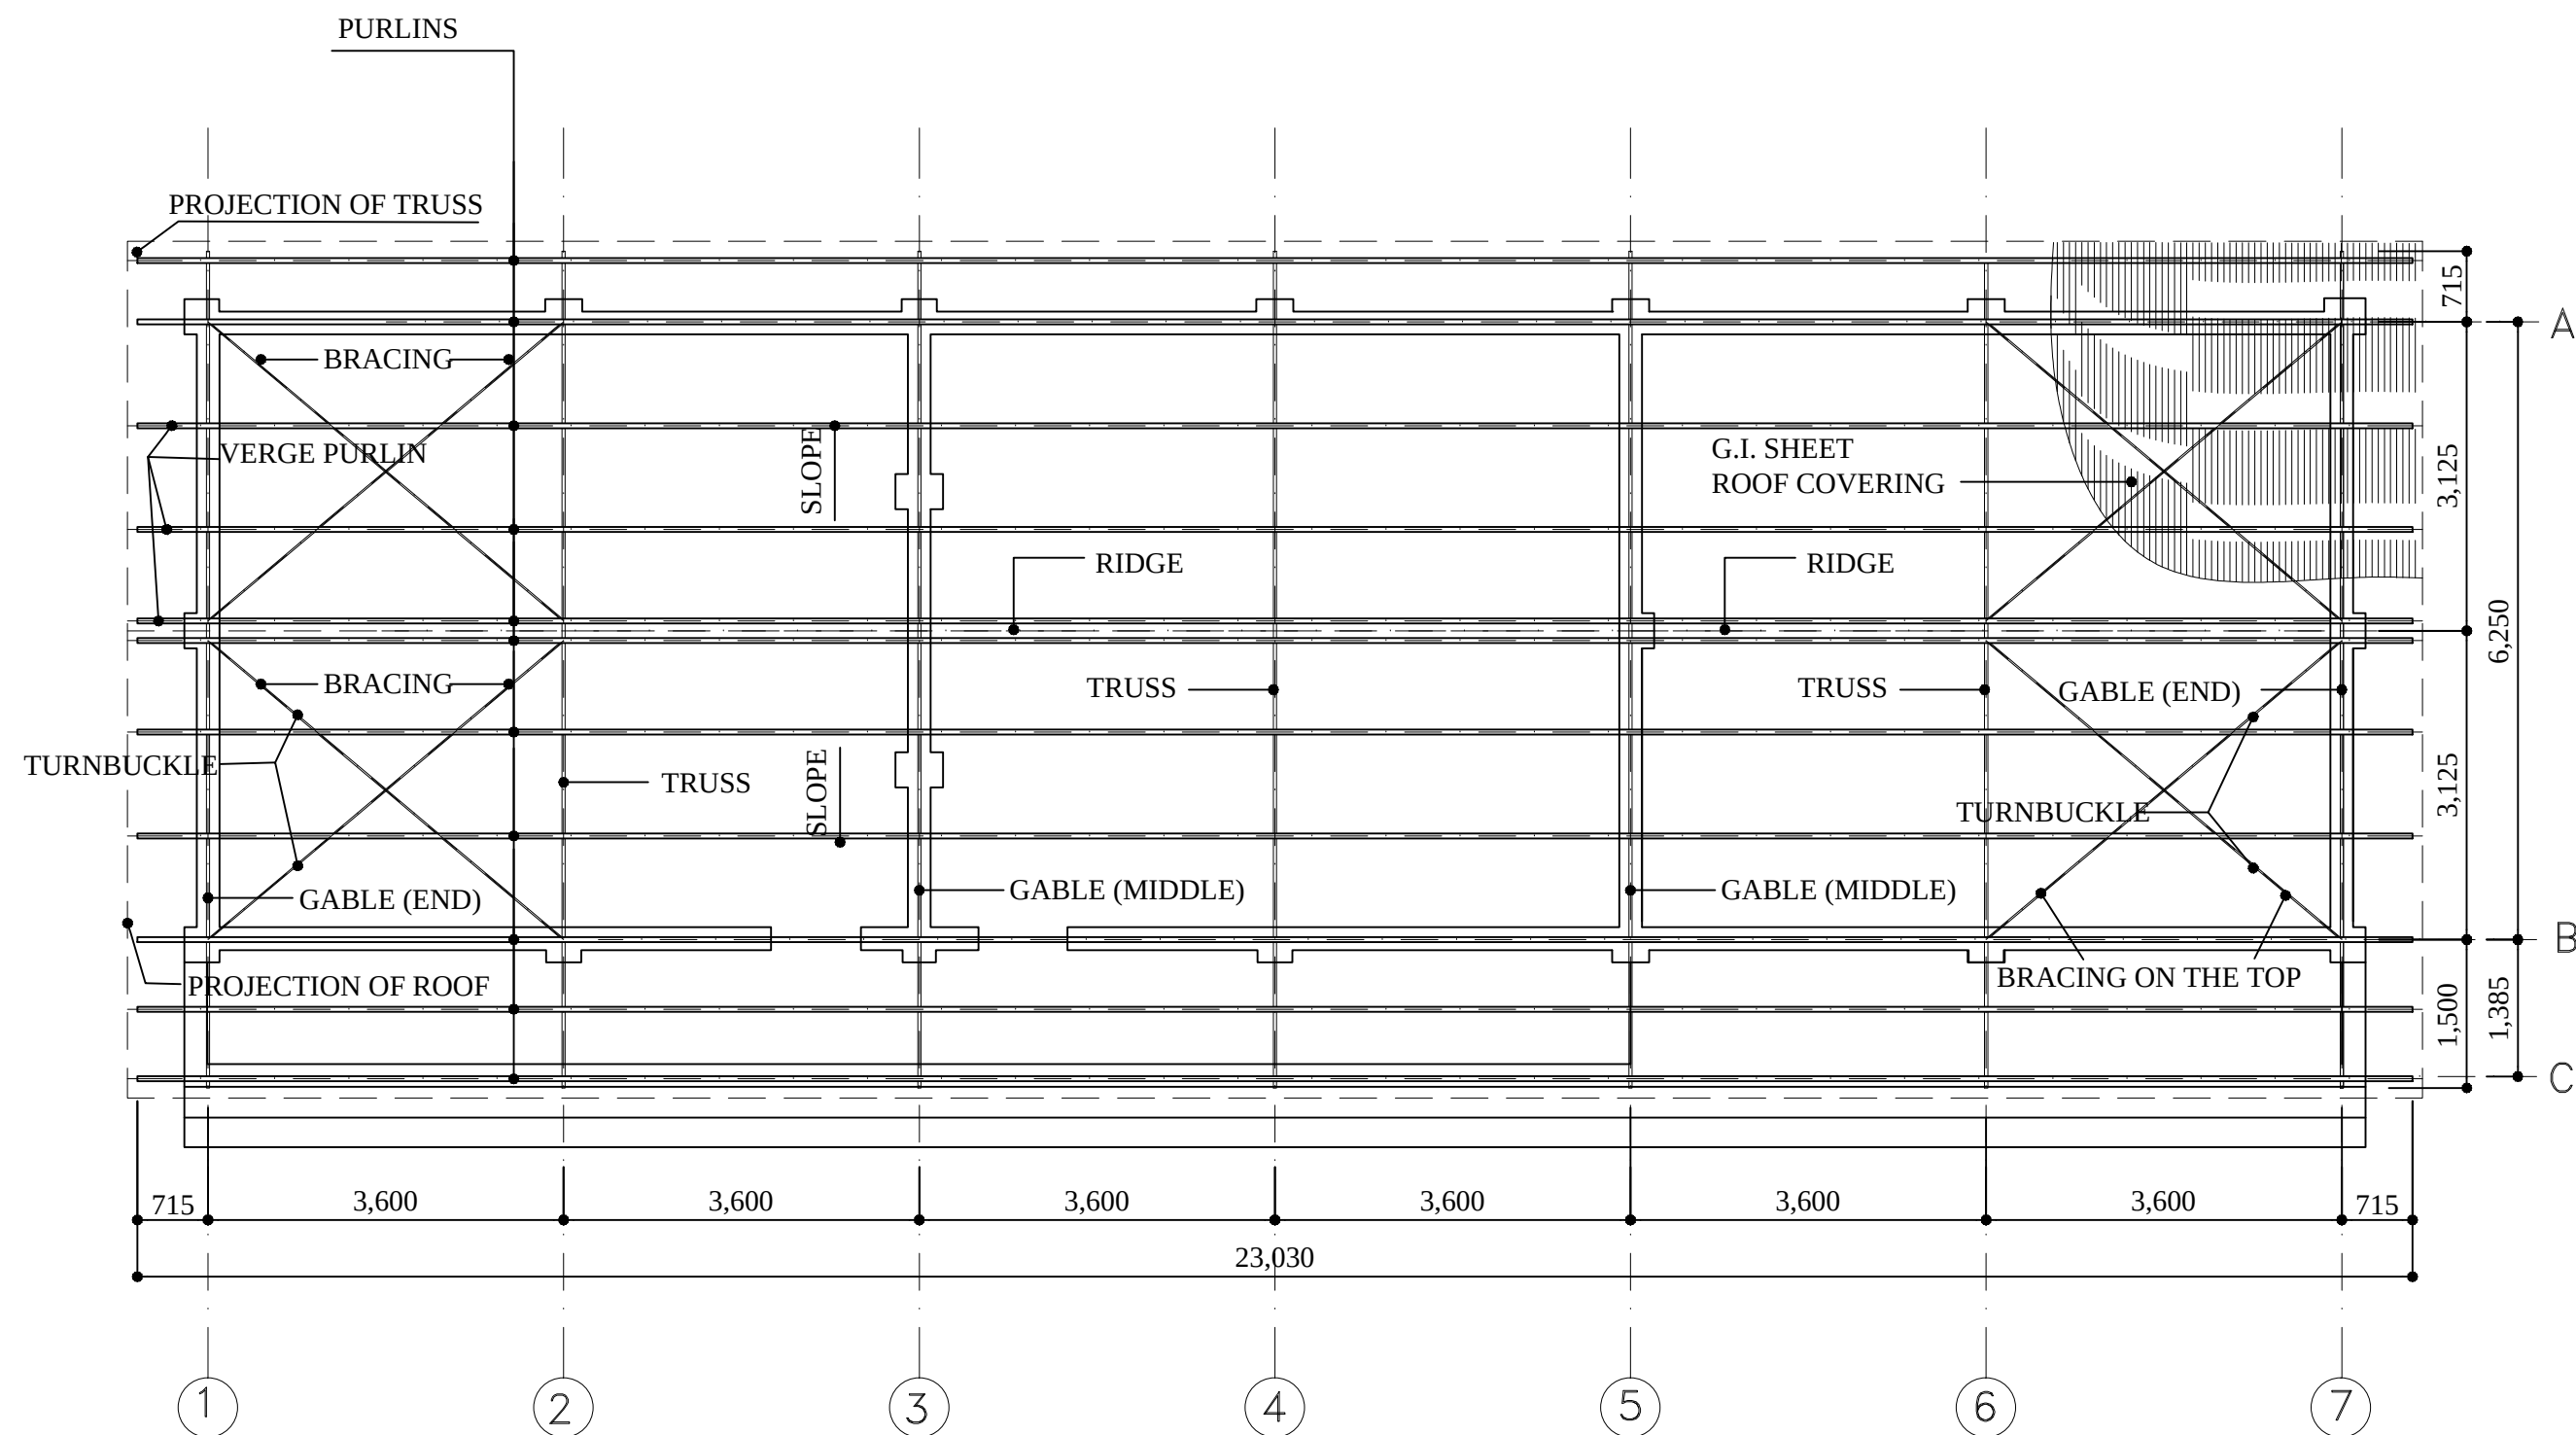

STRUCTURAL PLAN OF TRUSS

Government of Nepal
National Reconstruction Authority
Central Level Project Implementation Unit (EDU)
Gyaneshwor, Kathmandu

PROJECT :
1 Storey 3 Classrooms
Revised (Feb 2020)

TITLE :
STRUCTURAL PLAN OF
TRUSS

Date : FEB 2020
Scale : 1:75

Designed by :

Checked by :




Approved by :


Sheet No:

12





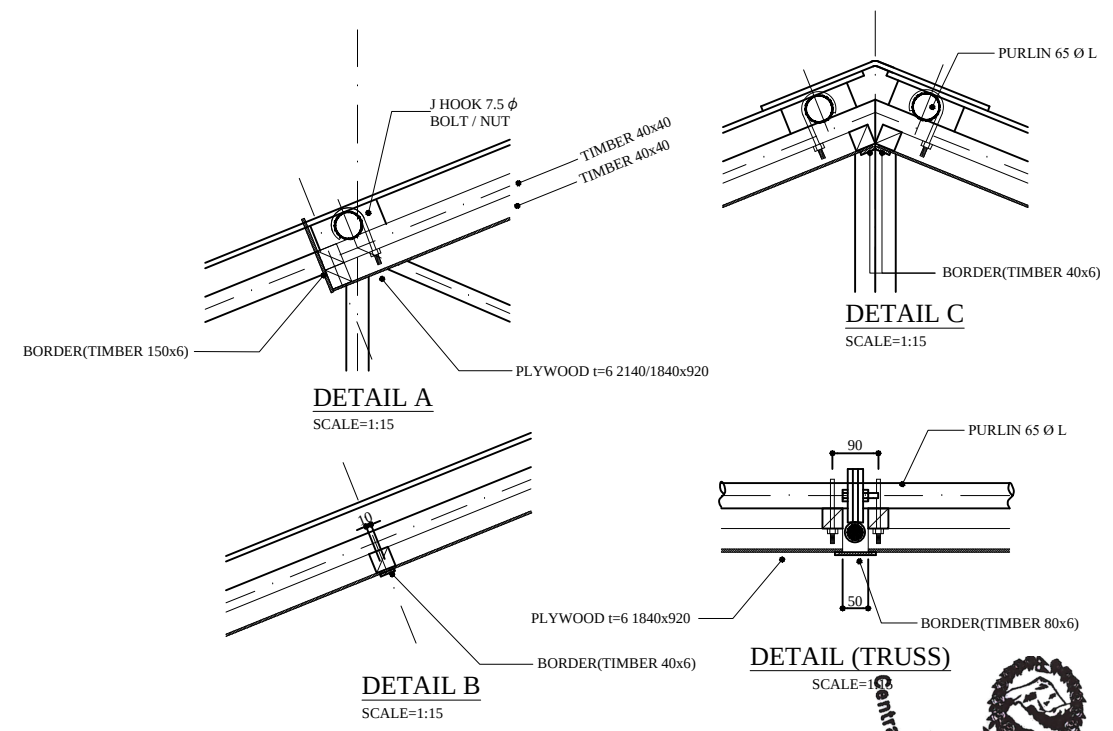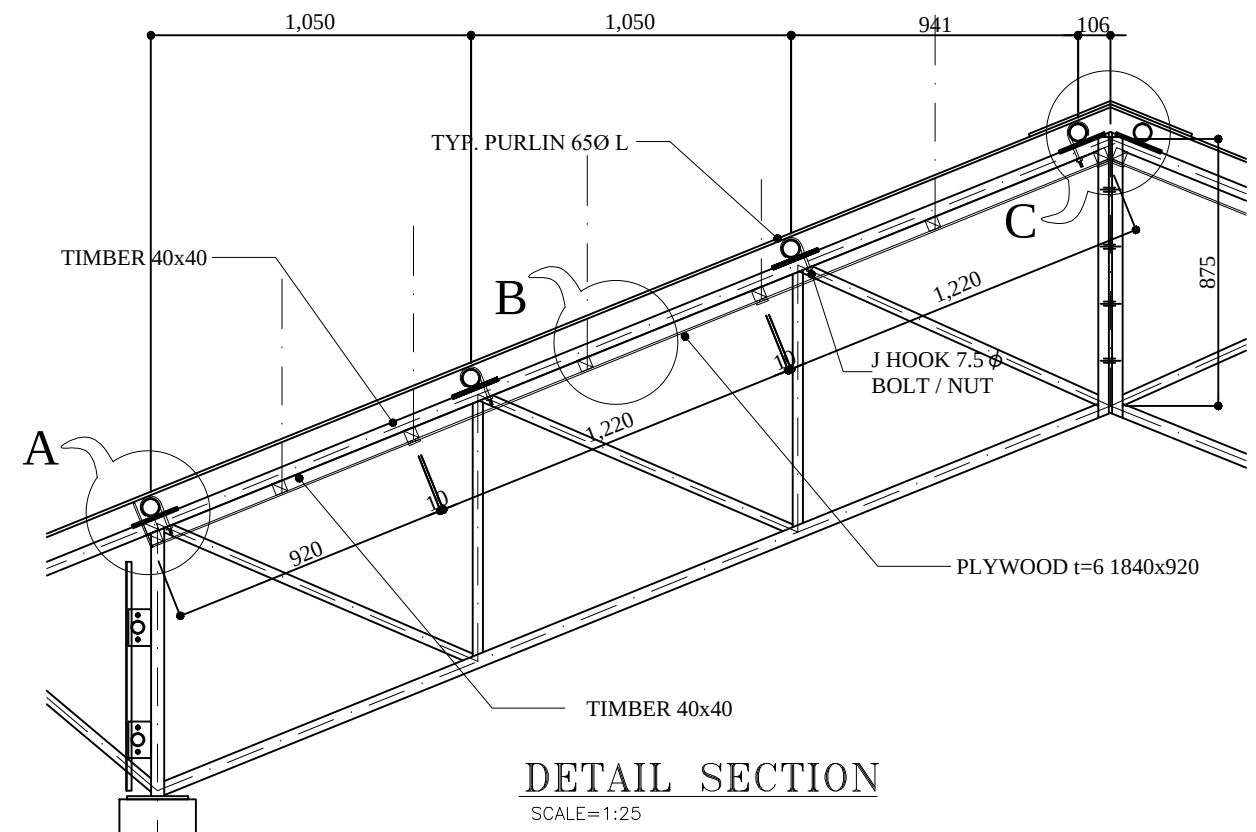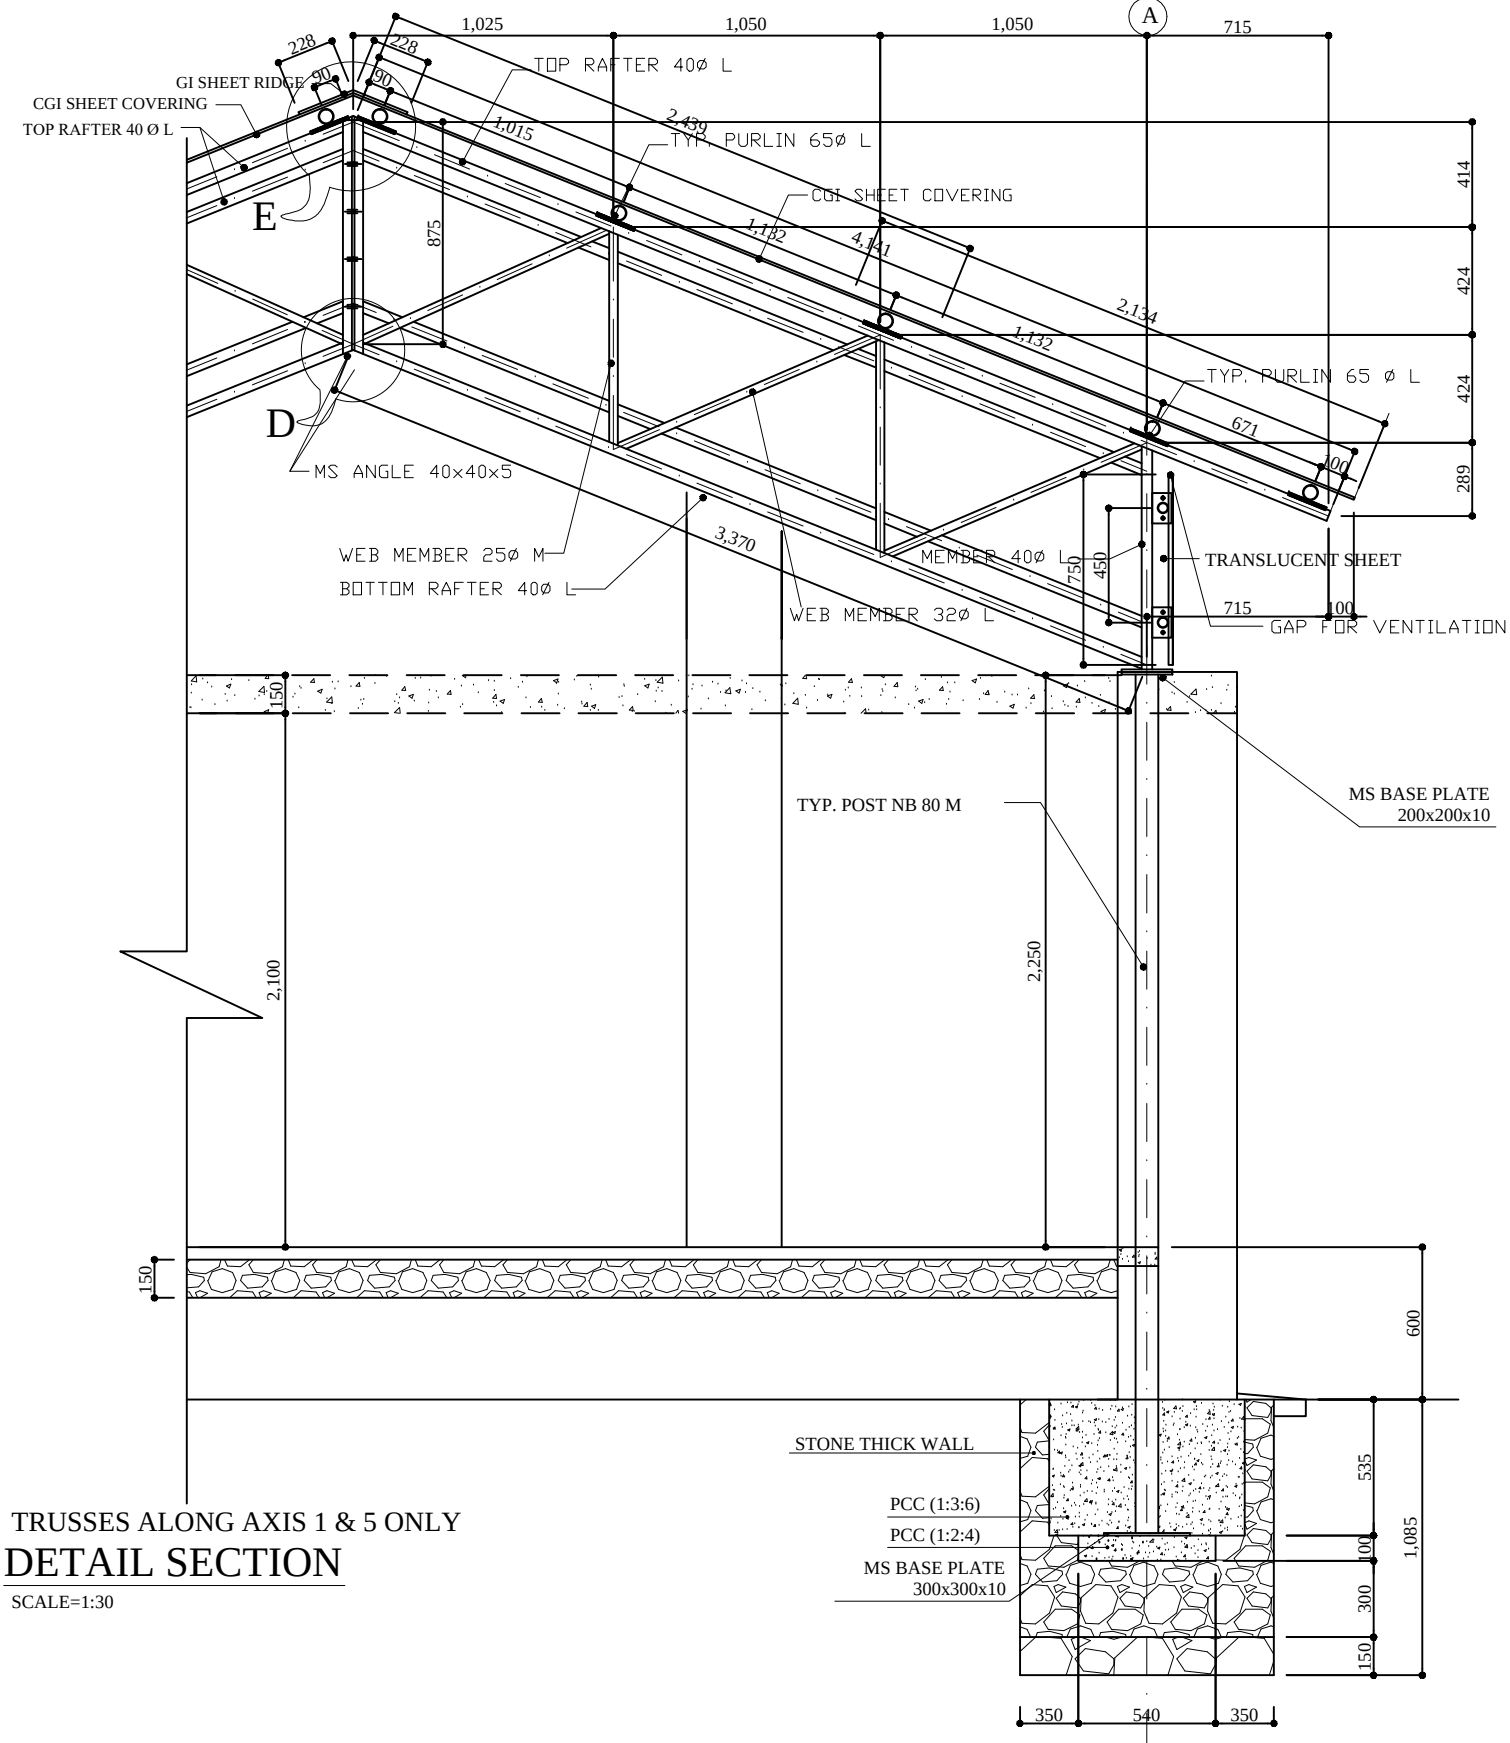

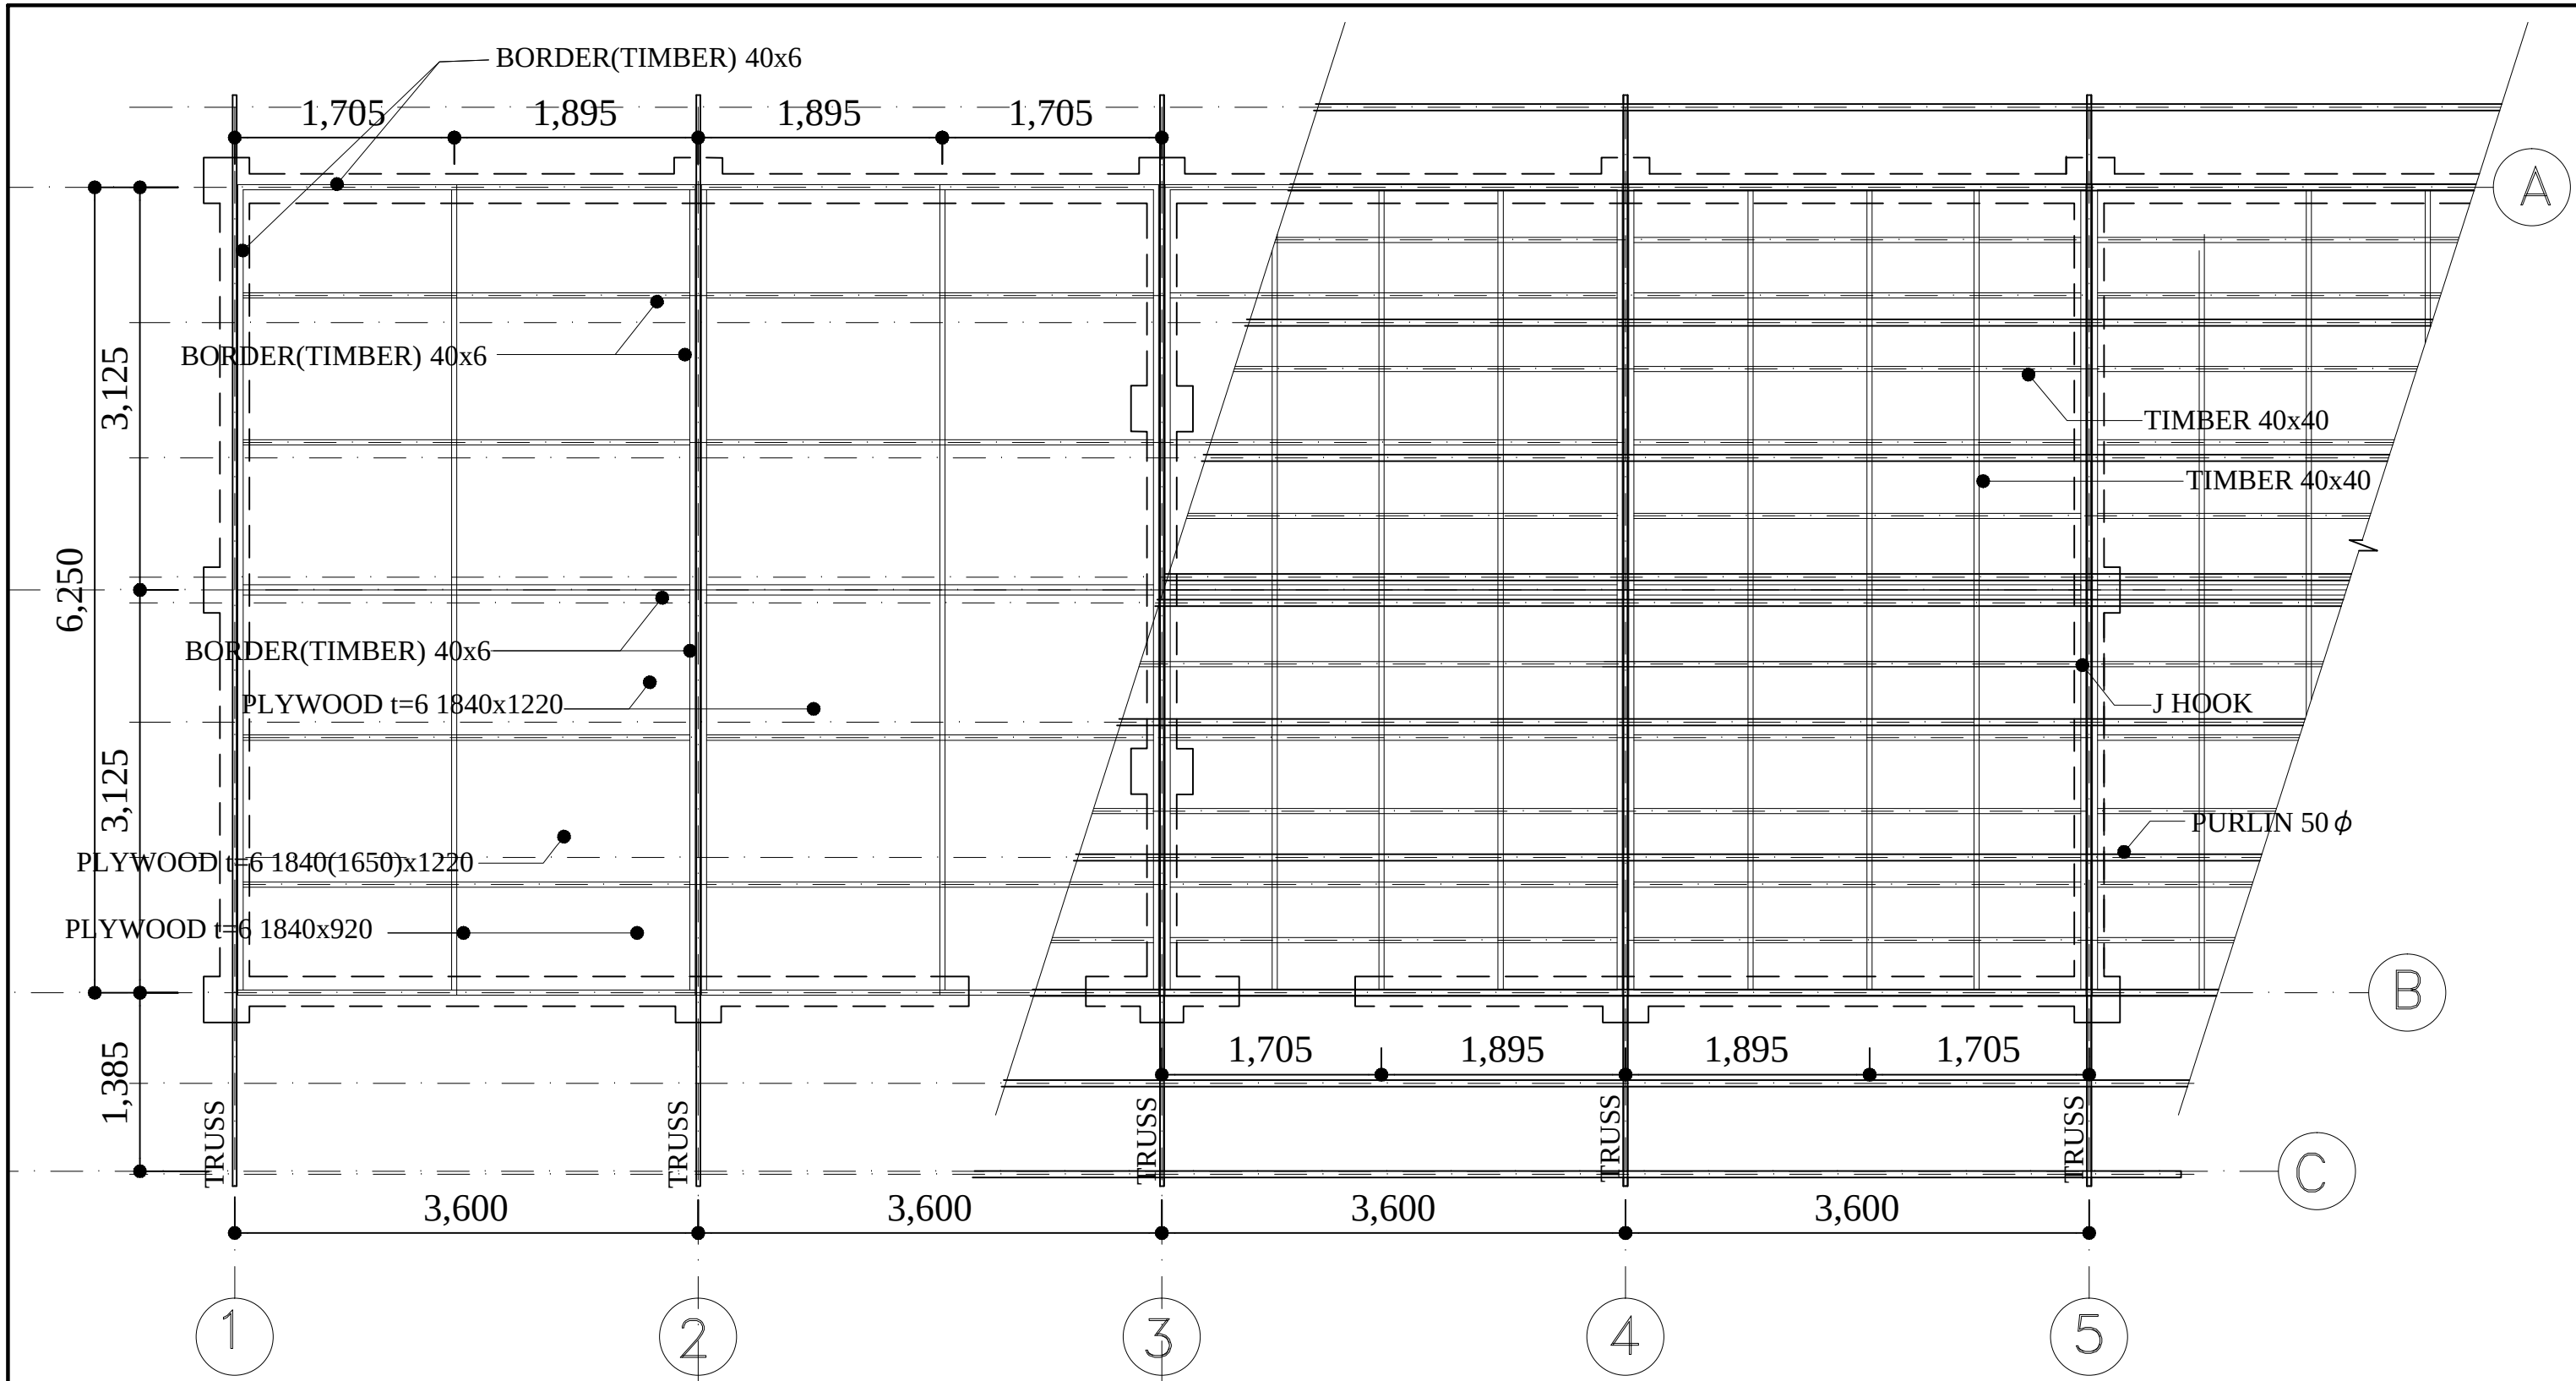

REFLECTED CEILING PLAN

Government of Nepal
National Reconstruction Authority
Central Level Project Implementation Unit (EDU)
Gyaneshwor, Kathmandu

PROJECT :
1 Storey 3 Classrooms
Revised (Feb 2020)

TITLE :
DETAIL SECTION OF TRUSS


Date : FEB 2020
Scale : 1:50

Designed by :
Checked by :
Approved by :


Sheet No:

15




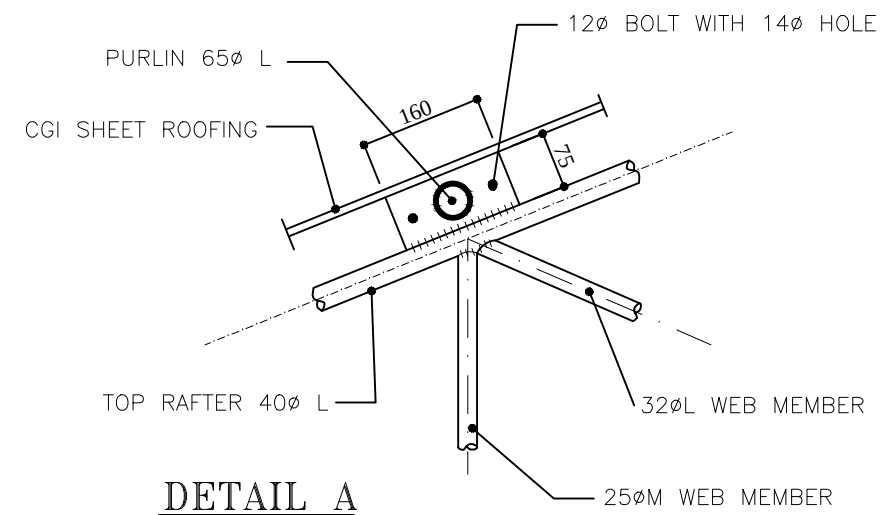


DETAIL A
SCALE=1:10

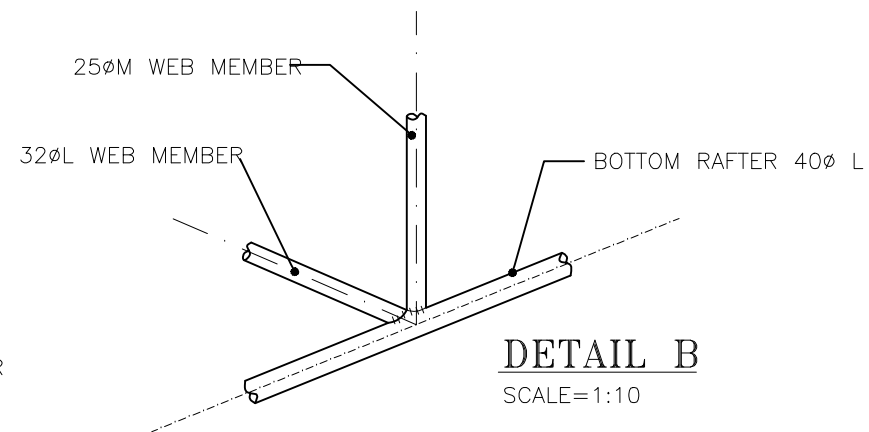


DETAIL B
SCALE=1:10

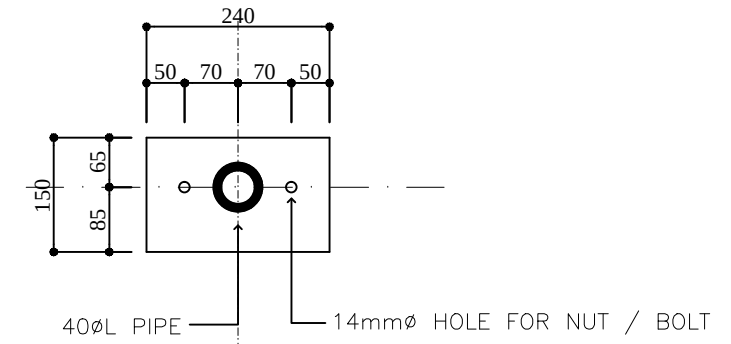


**240 x 150 x 6mm
MS PLATE ELEVATION**
SCALE=1:5

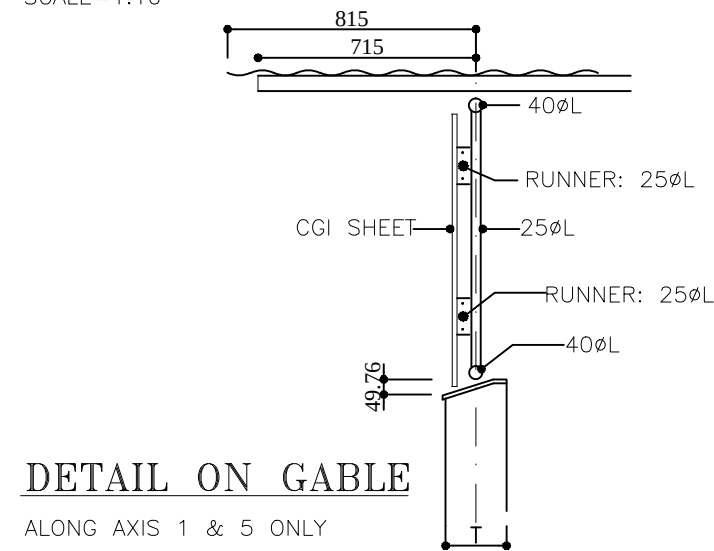


DETAIL ON GABLE
ALONG AXIS 1 & 5 ONLY
SCALE=1:25

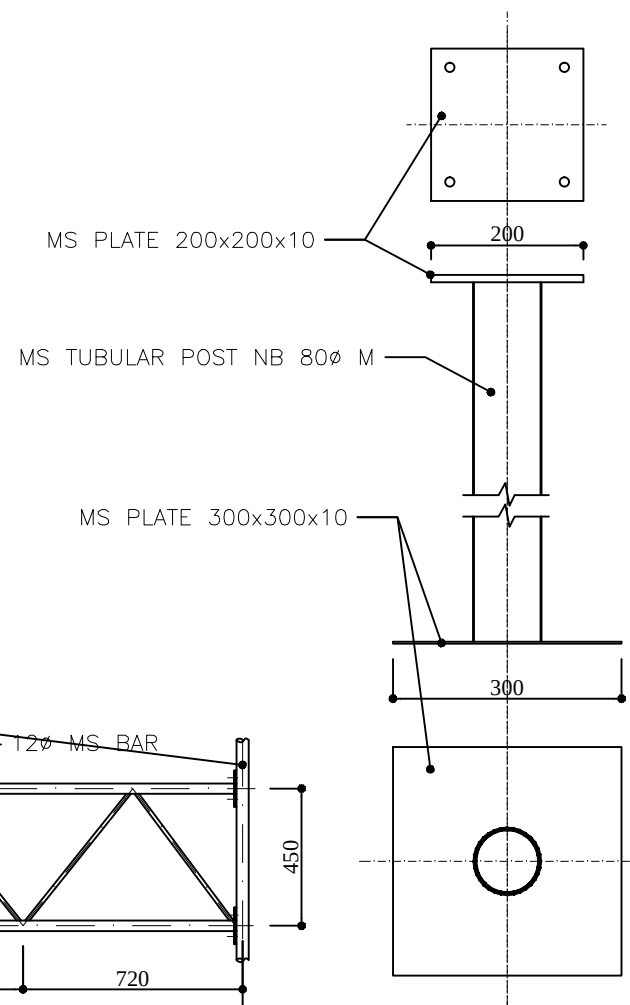


DETAIL OF POST
SCALE=1:10

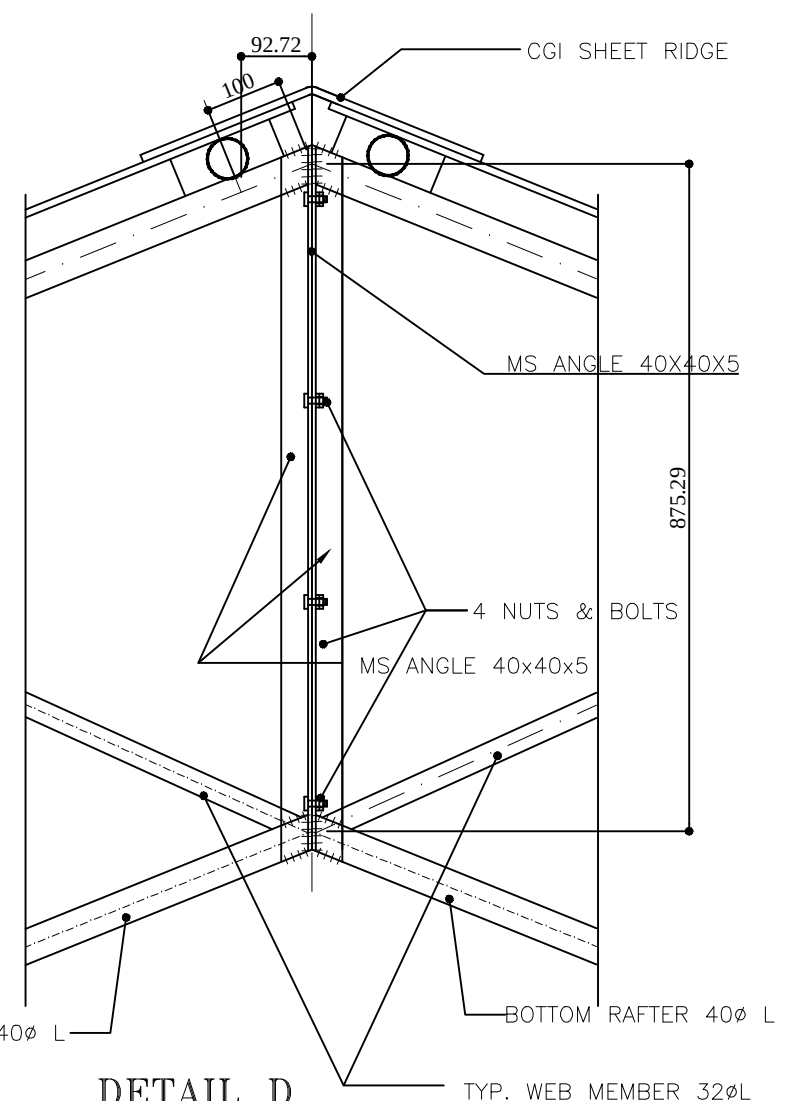



DETAIL D
SCALE=1:10

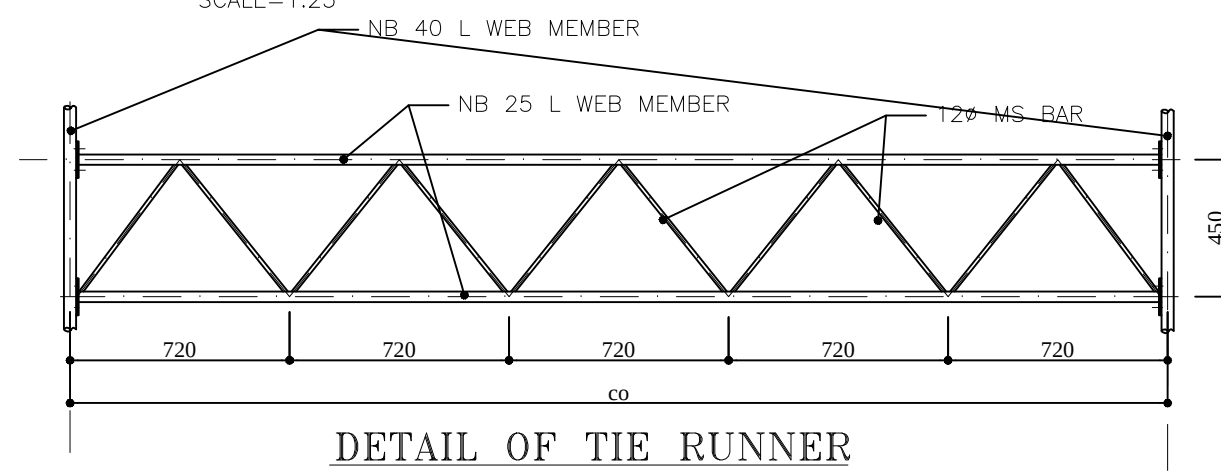


DETAIL OF TIE RUNNER
SCALE=1:25

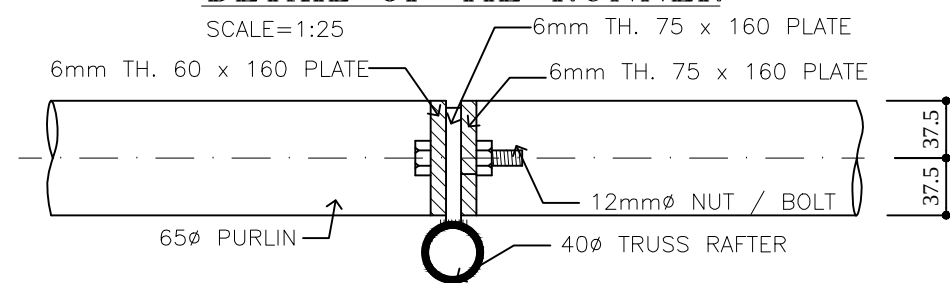


PURLIN JOINT DETAILS
SCALE=1:5

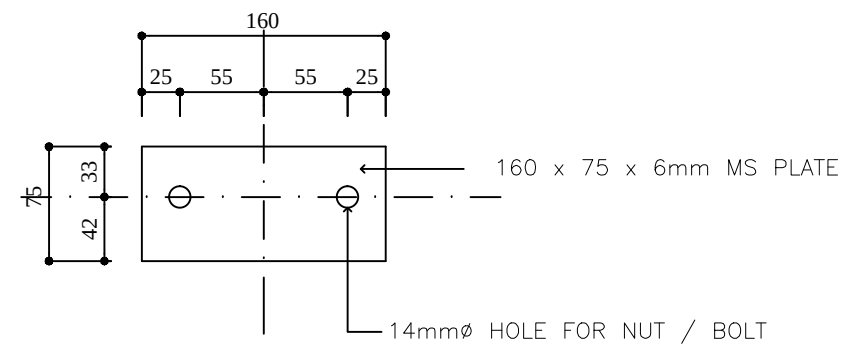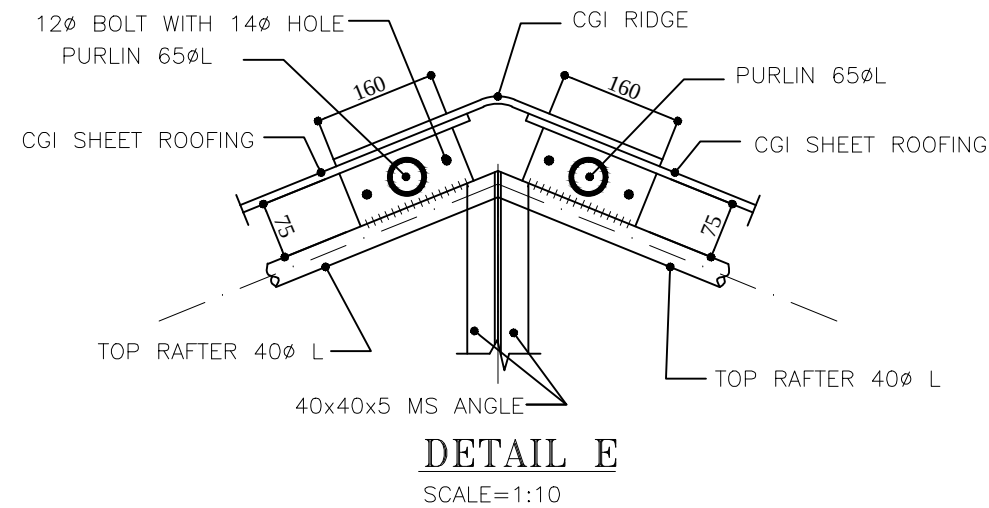


**160 x 75 x 6mm
MS PURLIN PLATE ON RAFTER**
SCALE=1:5

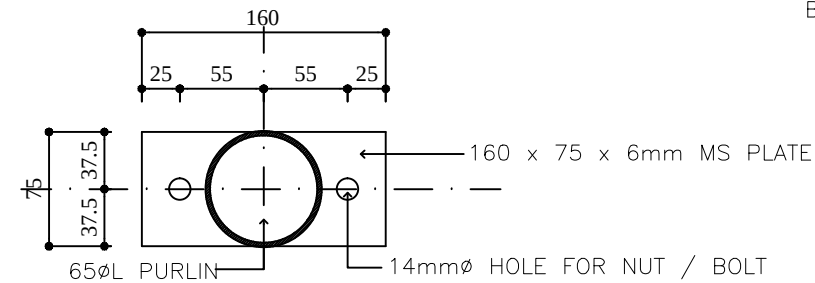

**160 x 75 x 6mm
MS PURLIN PLATES AT EDGES OF PURLINS**
SCALE=1:5

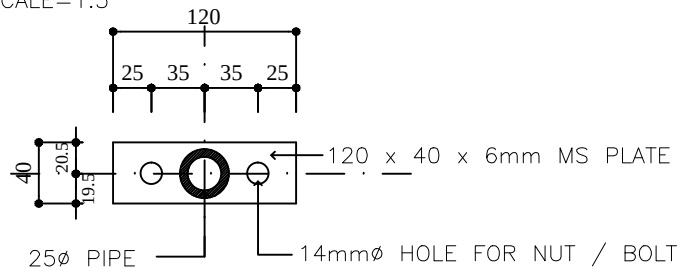


**120 x 40 x 6mm
MS PLATES AT EDGES OF 25 PIPES**
SCALE=1:5

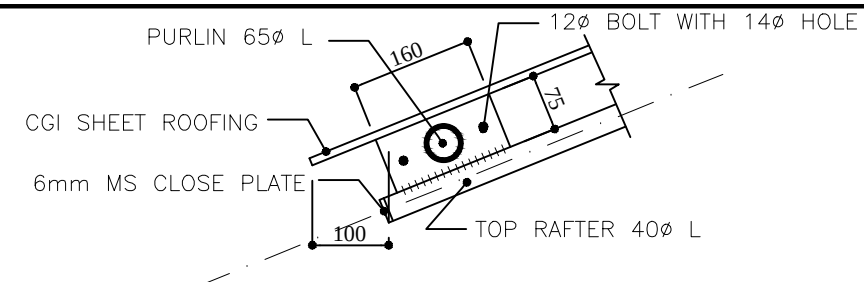


DETAIL F

SCALE=1:10

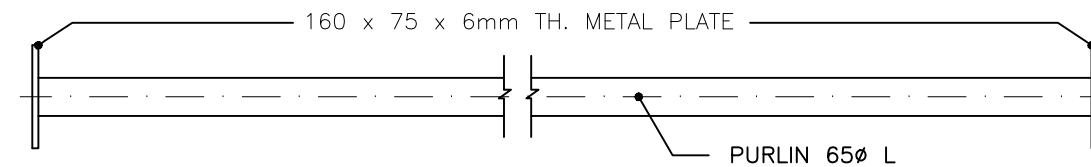


MIDDLE PURLIN DETAIL

SCALE 1:10

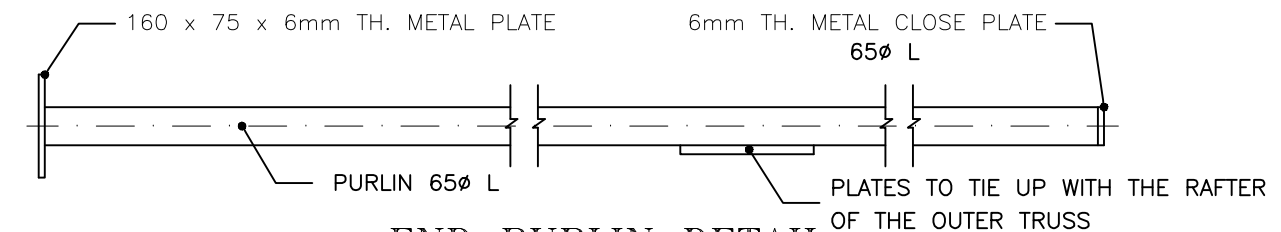


END PURLIN DETAIL

SCALE 1:10

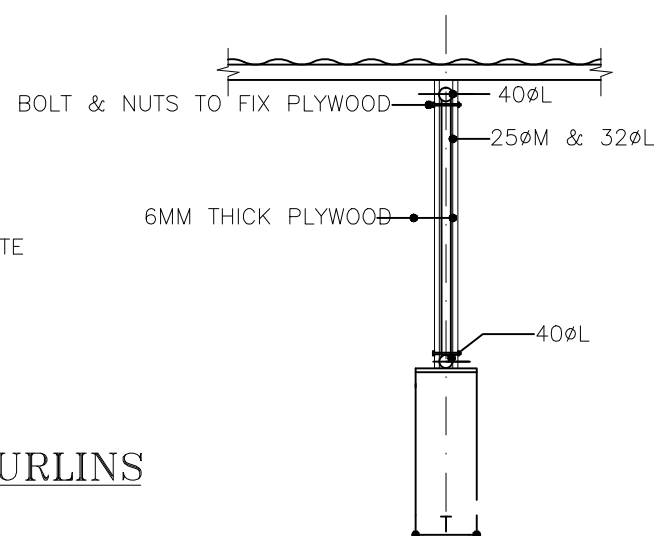

DETAIL ON MID GABLE

ALONG AXIS 4 ONLY
SCALE=1:25

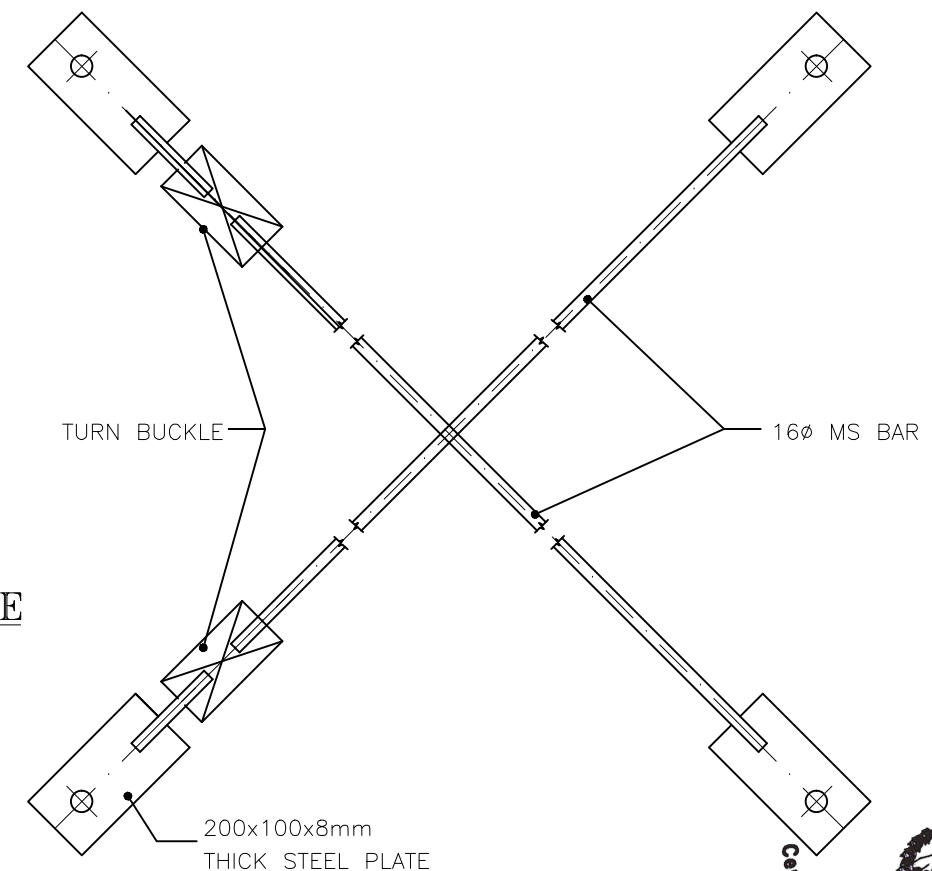

BRACE INTERSECTION DETAIL

SCALE 1:10